



1
A-01 + A-02

POLYMAT ROOF

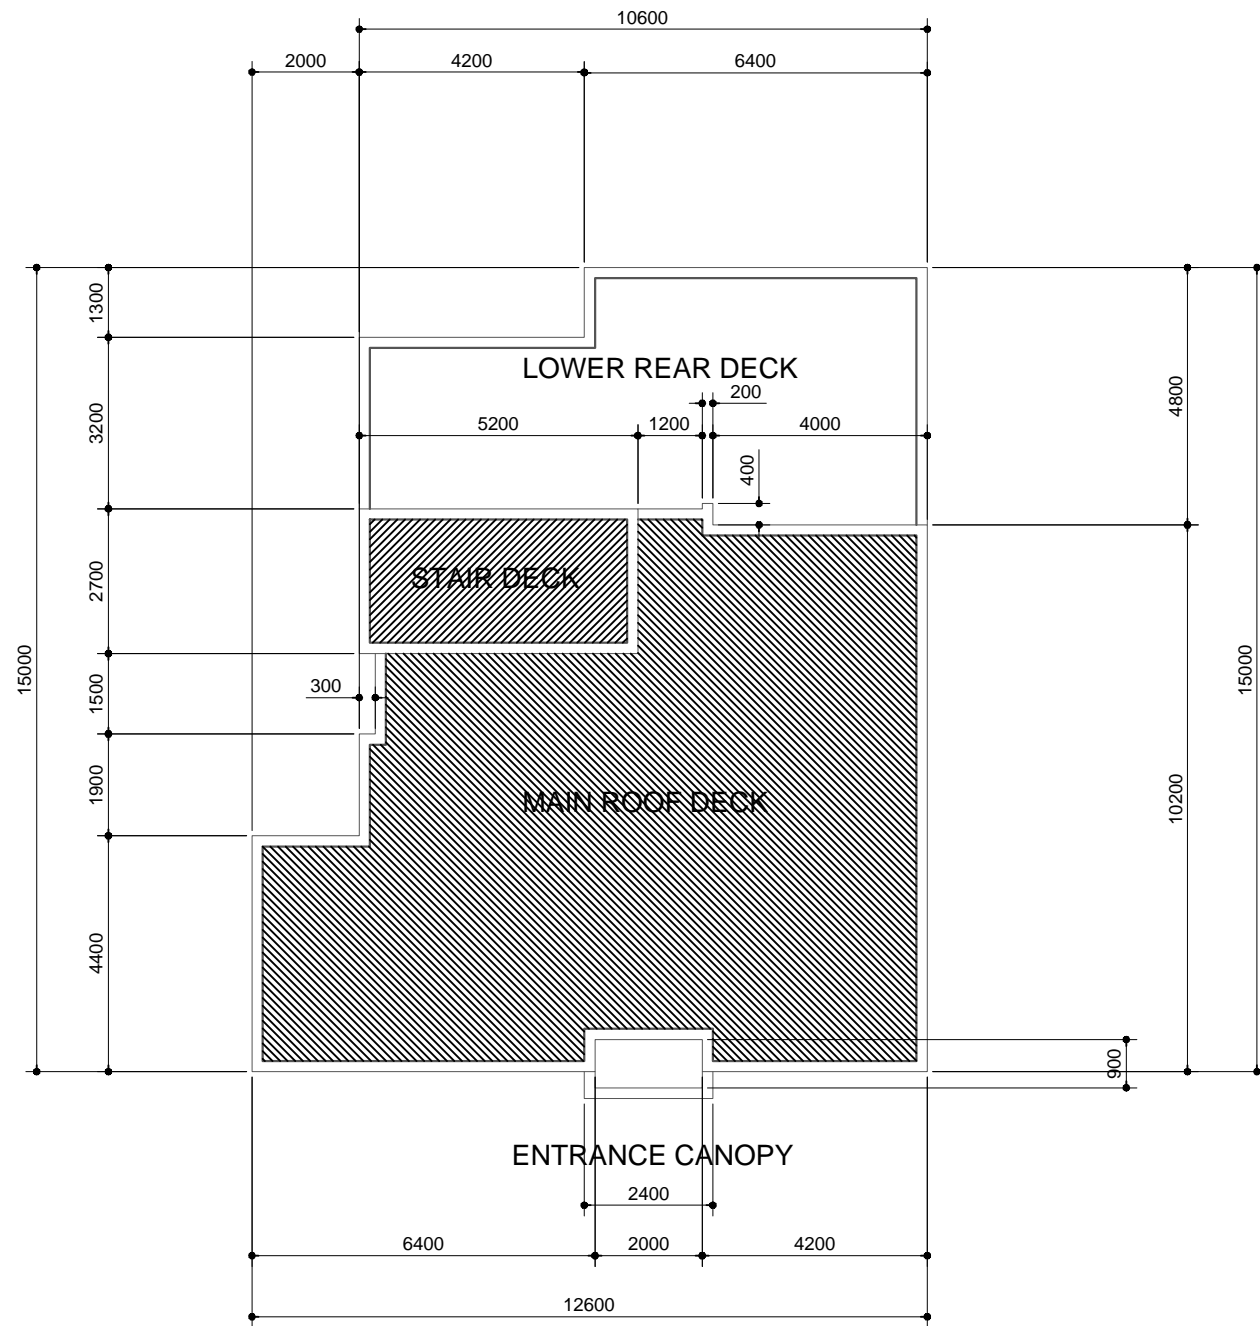


ROOF DECK PLAN

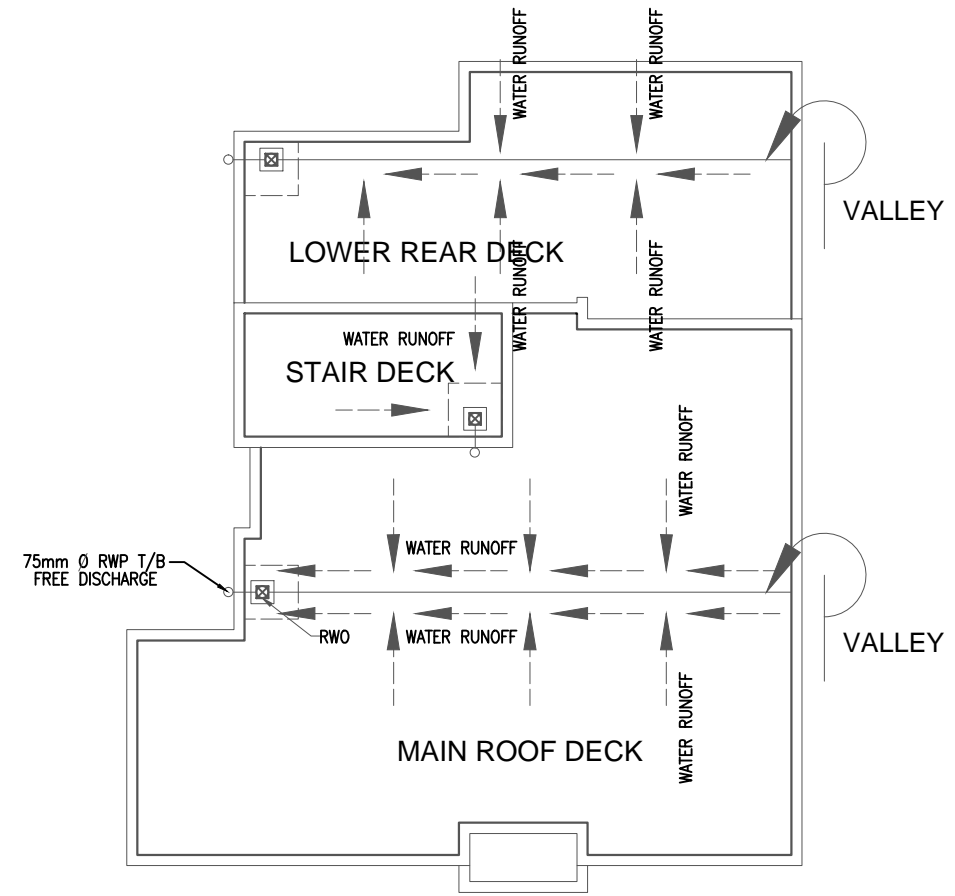

INVERTED ROOF

ROOF DRAINAGE PLAN

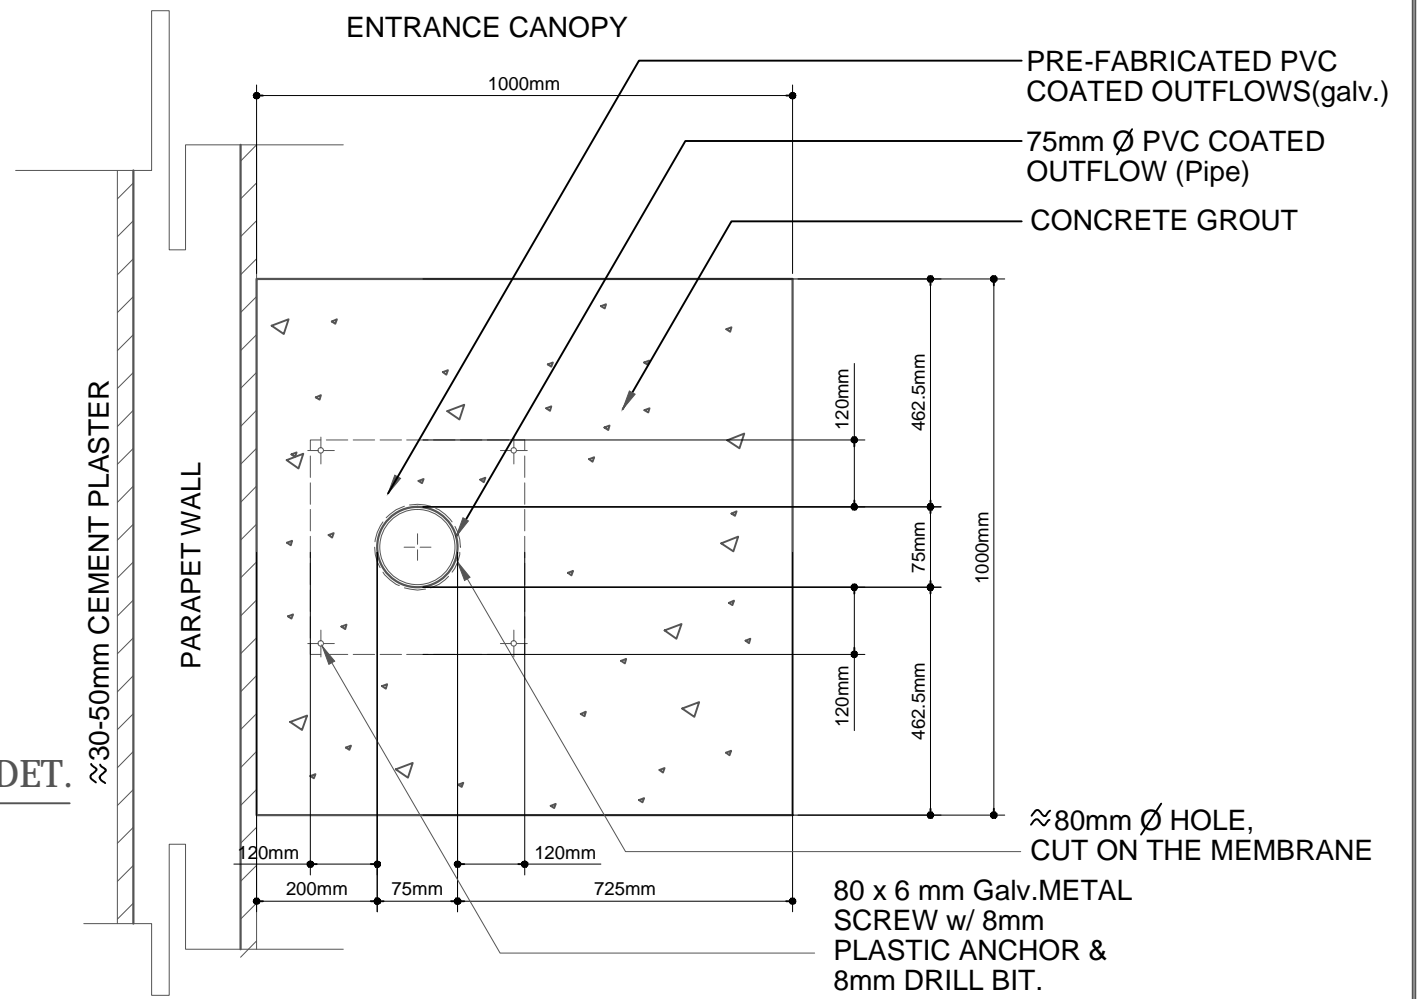

ROOF DRAINAGE DET.



BITUMAT COMPANY LIMITED
 P.O. Box 7487, Dammam 31462, Kingdom of Saudi Arabia
 Tel. No. (+966-13) 8121210 / 8121213
 Fax No. (+966-13) 8121190
 Google Earth Address: 2608 34327-6935
 Website: www.bitumat.com

THIS DRAWING IS FOR ILLUSTRATIVE PURPOSES ONLY OF PROFILES SHOWN IN OUR OFFICIAL CATALOGUE. ALL PROFILES MUST BE VERIFIED AND APPROVED BY THE AUTHORIZED REPRESENTATIVE OF BITUMAT BEFORE ANY ACTION IS TAKEN.

DRAWING TITLE		REVISION		DRAWN BY :		DWG. No.	
POLYMAT PVC - SINGLE PLY (Inverted Roof)		0.0		CHECKED BY :		MS.01.02-06	
REMARKS		DATE :		DATE :		REF. NO.	
SHEET CONTENTS : ROOF DRAINAGE DETAIL							