


# POLYMAT ROOF

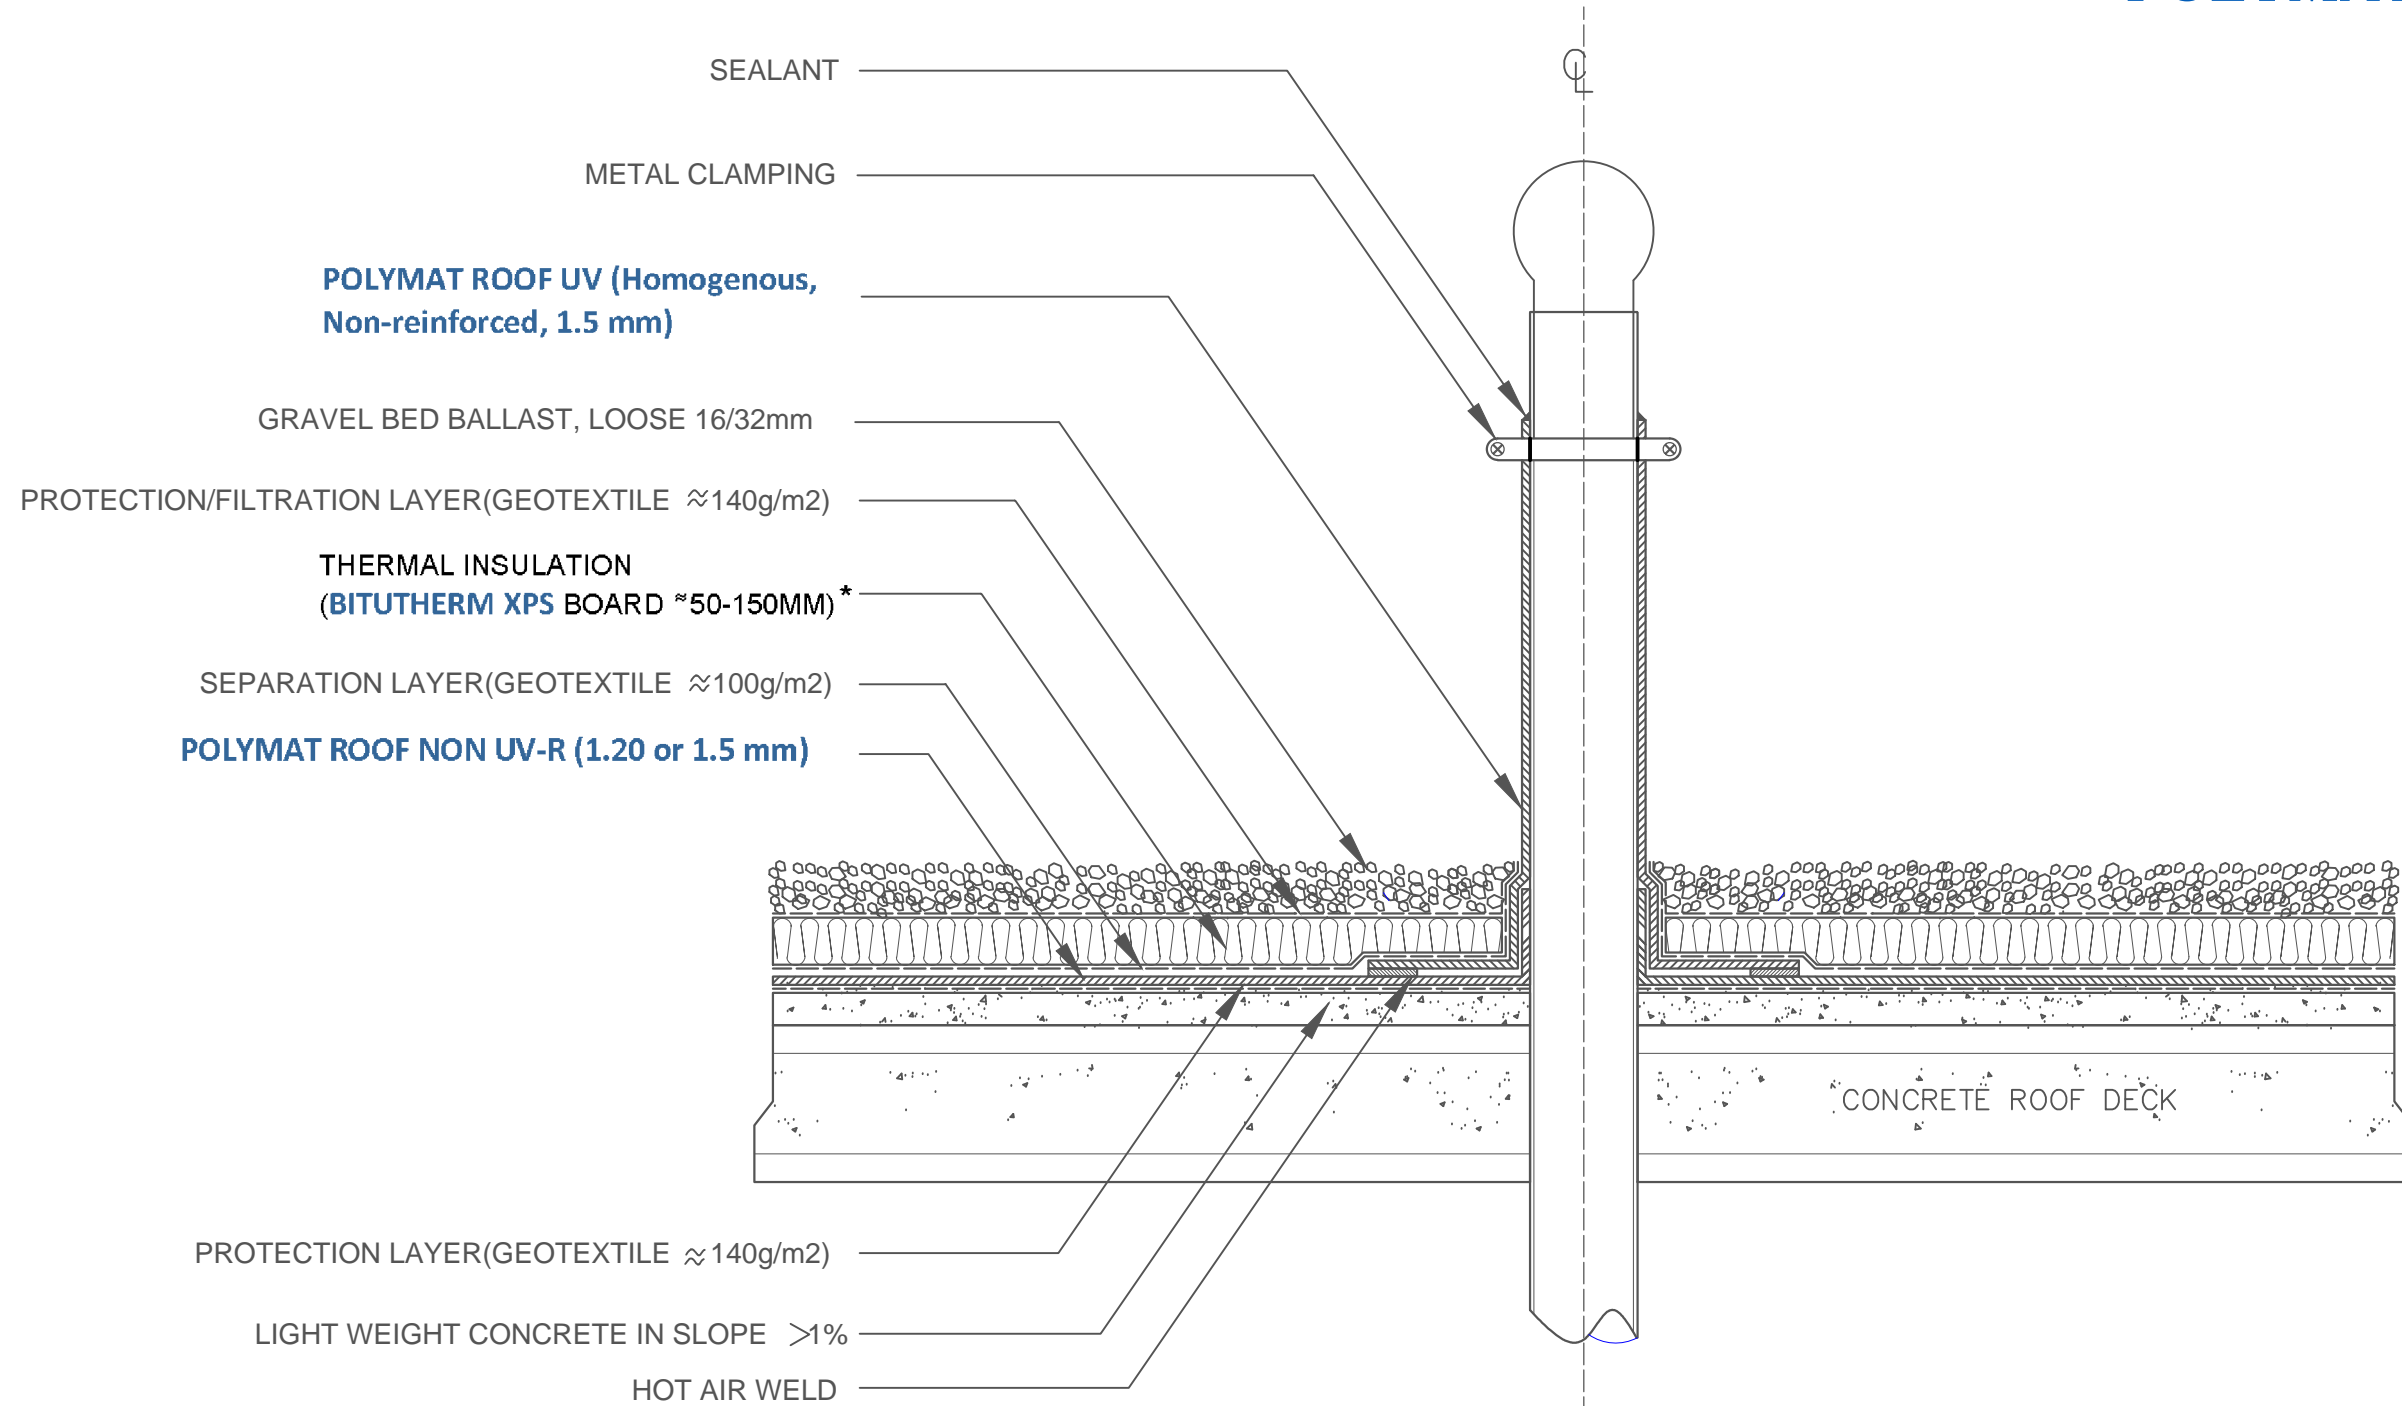

## PIPE PENETRATION DETAIL

INVERTED ROOF SYSTEM

SCALE 1:10 M.

\* 100mm = 2x50mm STAGGERED LAYING  
 150mm = 2x75mm STAGGERED LAYING