


4
A-01 + A-02

POLYMAT ROOF

INVERTED ROOF
Details Drainage / Outflow

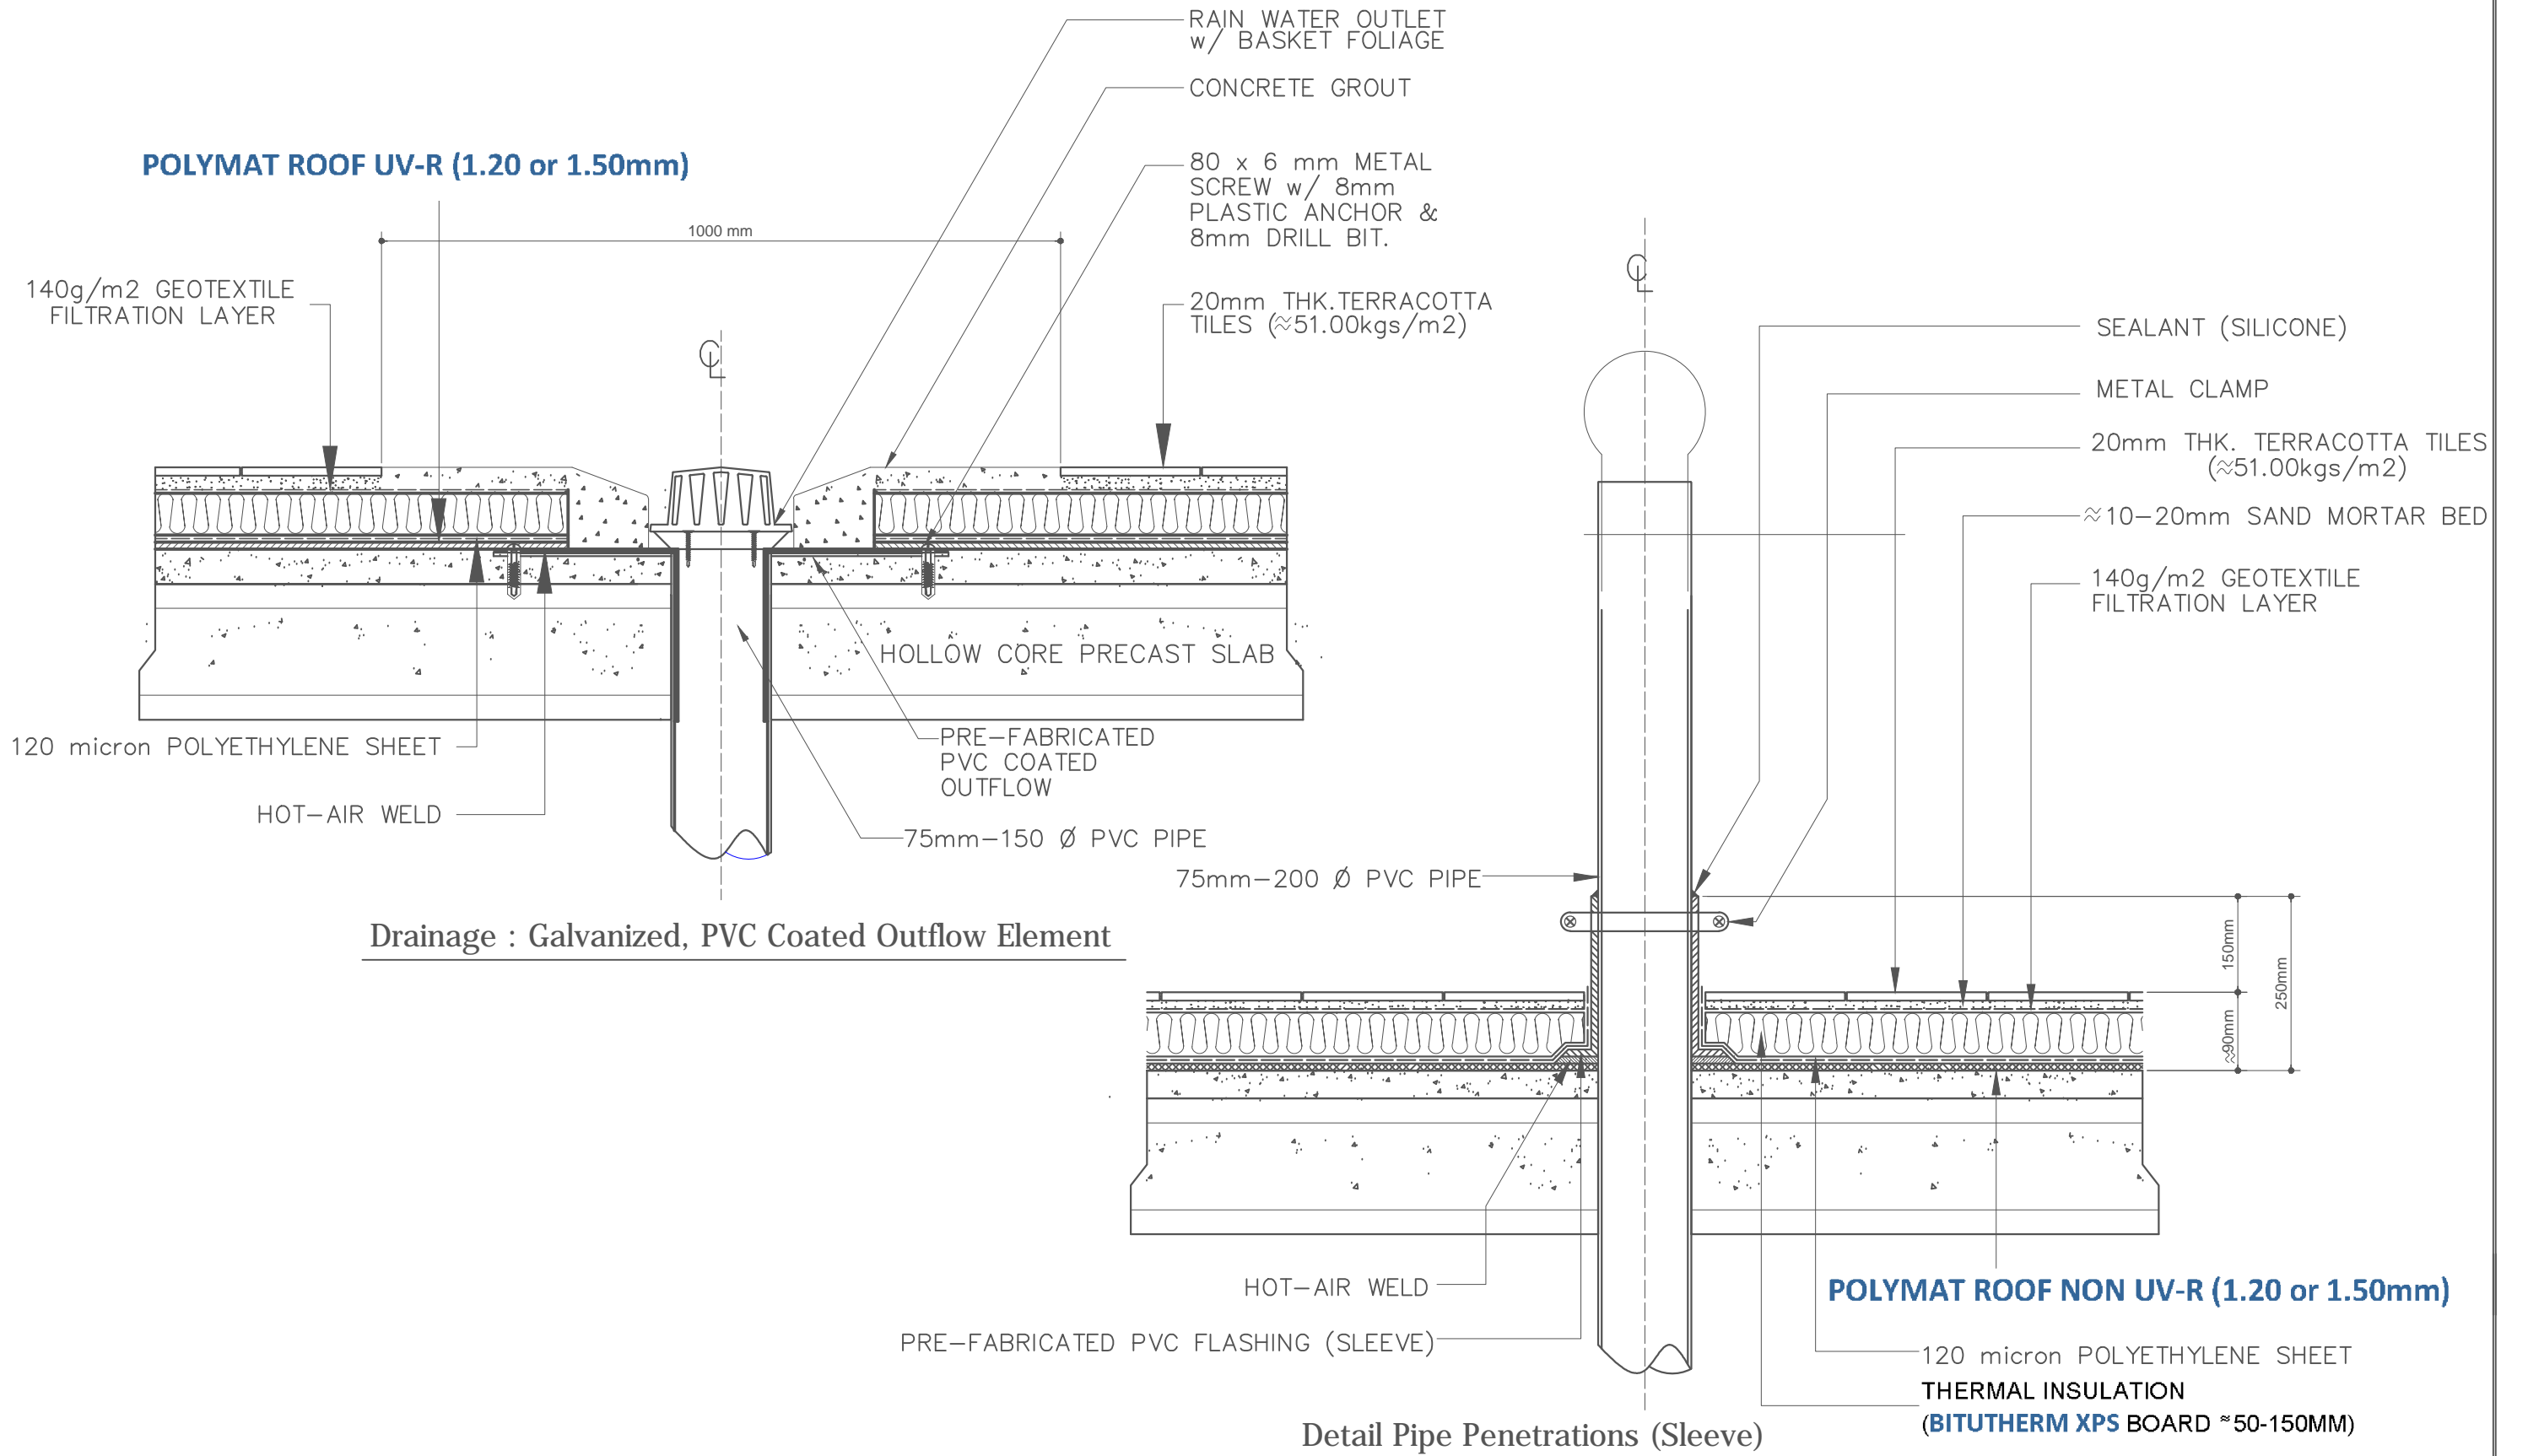

Drainage : Galvanized, PVC Coated Outflow Element

Detail Pipe Penetrations (Sleeve)

DRAWING TITLE	REMARKS
POLYMAT PVC - SINGLE PLY Drainage & Pipe Details	
SHEET CONTENTS: DRAINAGE, OUTFLOW + PIPE PENETRATION DETAILS	

REVISION	DRAWN BY :	DWG. No.
0.0	CHECKED BY :	MS.01.02-09
DATE :	DATE :	
REF. NO.		