


POLYMAT ROOF

POLYMAT ROOF UV-R 1.50mm (1.2mm)

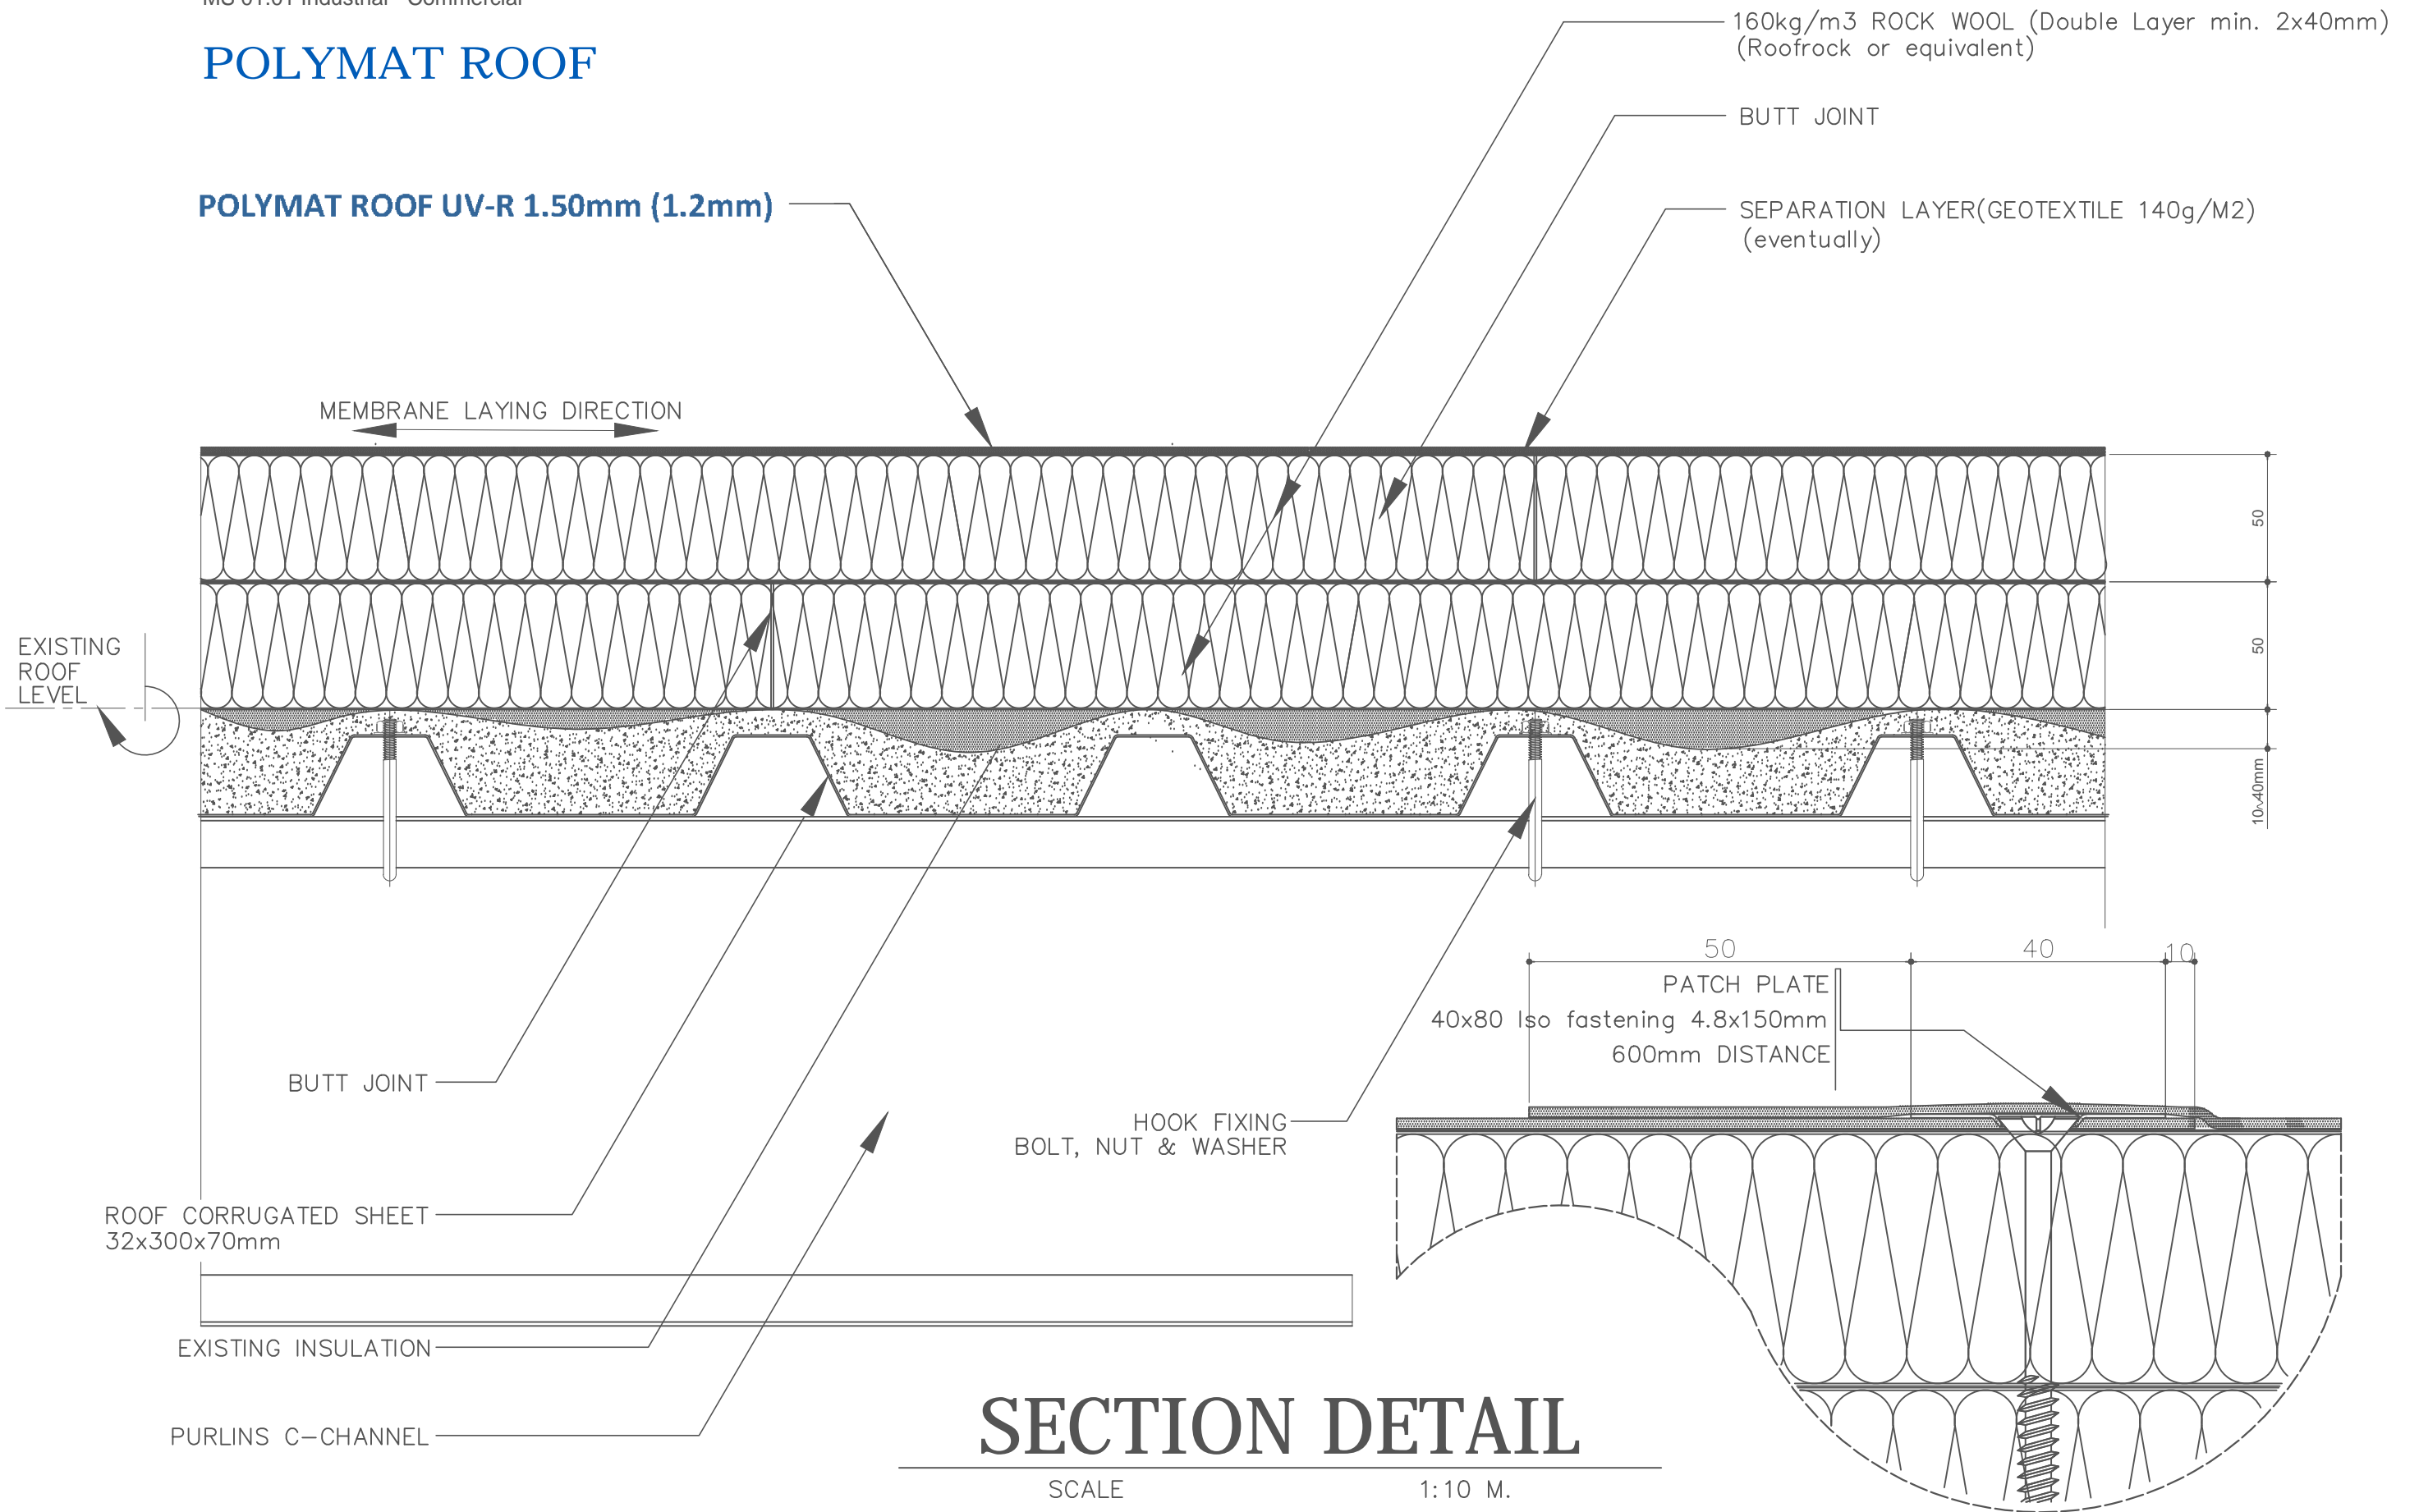

SECTION DETAIL

SCALE 1:10 M.



BITUMAT COMPANY LIMITED
 P.O. Box 7487, Damman 31462, Kingdom of Saudi Arabia
 Tel. No. (+966-13) 8121210 / 8121213
 Fax No. (+966-13) 8121190
 Google Earth Address: 2608 34327-6935
 Website: www.bitumat.com

THIS DRAWING IS FOR ILLUSTRATIVE PURPOSES ONLY OF PROFILES SHOWN IN OUR OFFICIAL CATALOGUE. ALL PROFILES MUST BE VERIFIED AND APPROVED BY THE AUTHORIZED REPRESENTATIVE OF BITUMAT BEFORE ANY ACTION IS TAKEN.

DRAWING TITLE
POLYMAT PVC - SINGLE PLY ROOF REFURBISHMENT (PUR Insulated) INSTALLATION OF POLYMAT ROOF UV-R
SHEET CONTENTS: EXPOSED ROOFING SYSTEM

REMARKS	REVISION		DRAWN BY :	DWG. No.
	0.0	DATE :	CHECKED BY :	
			DATE :	
			REF. NO.	
			MS.01.01-08	