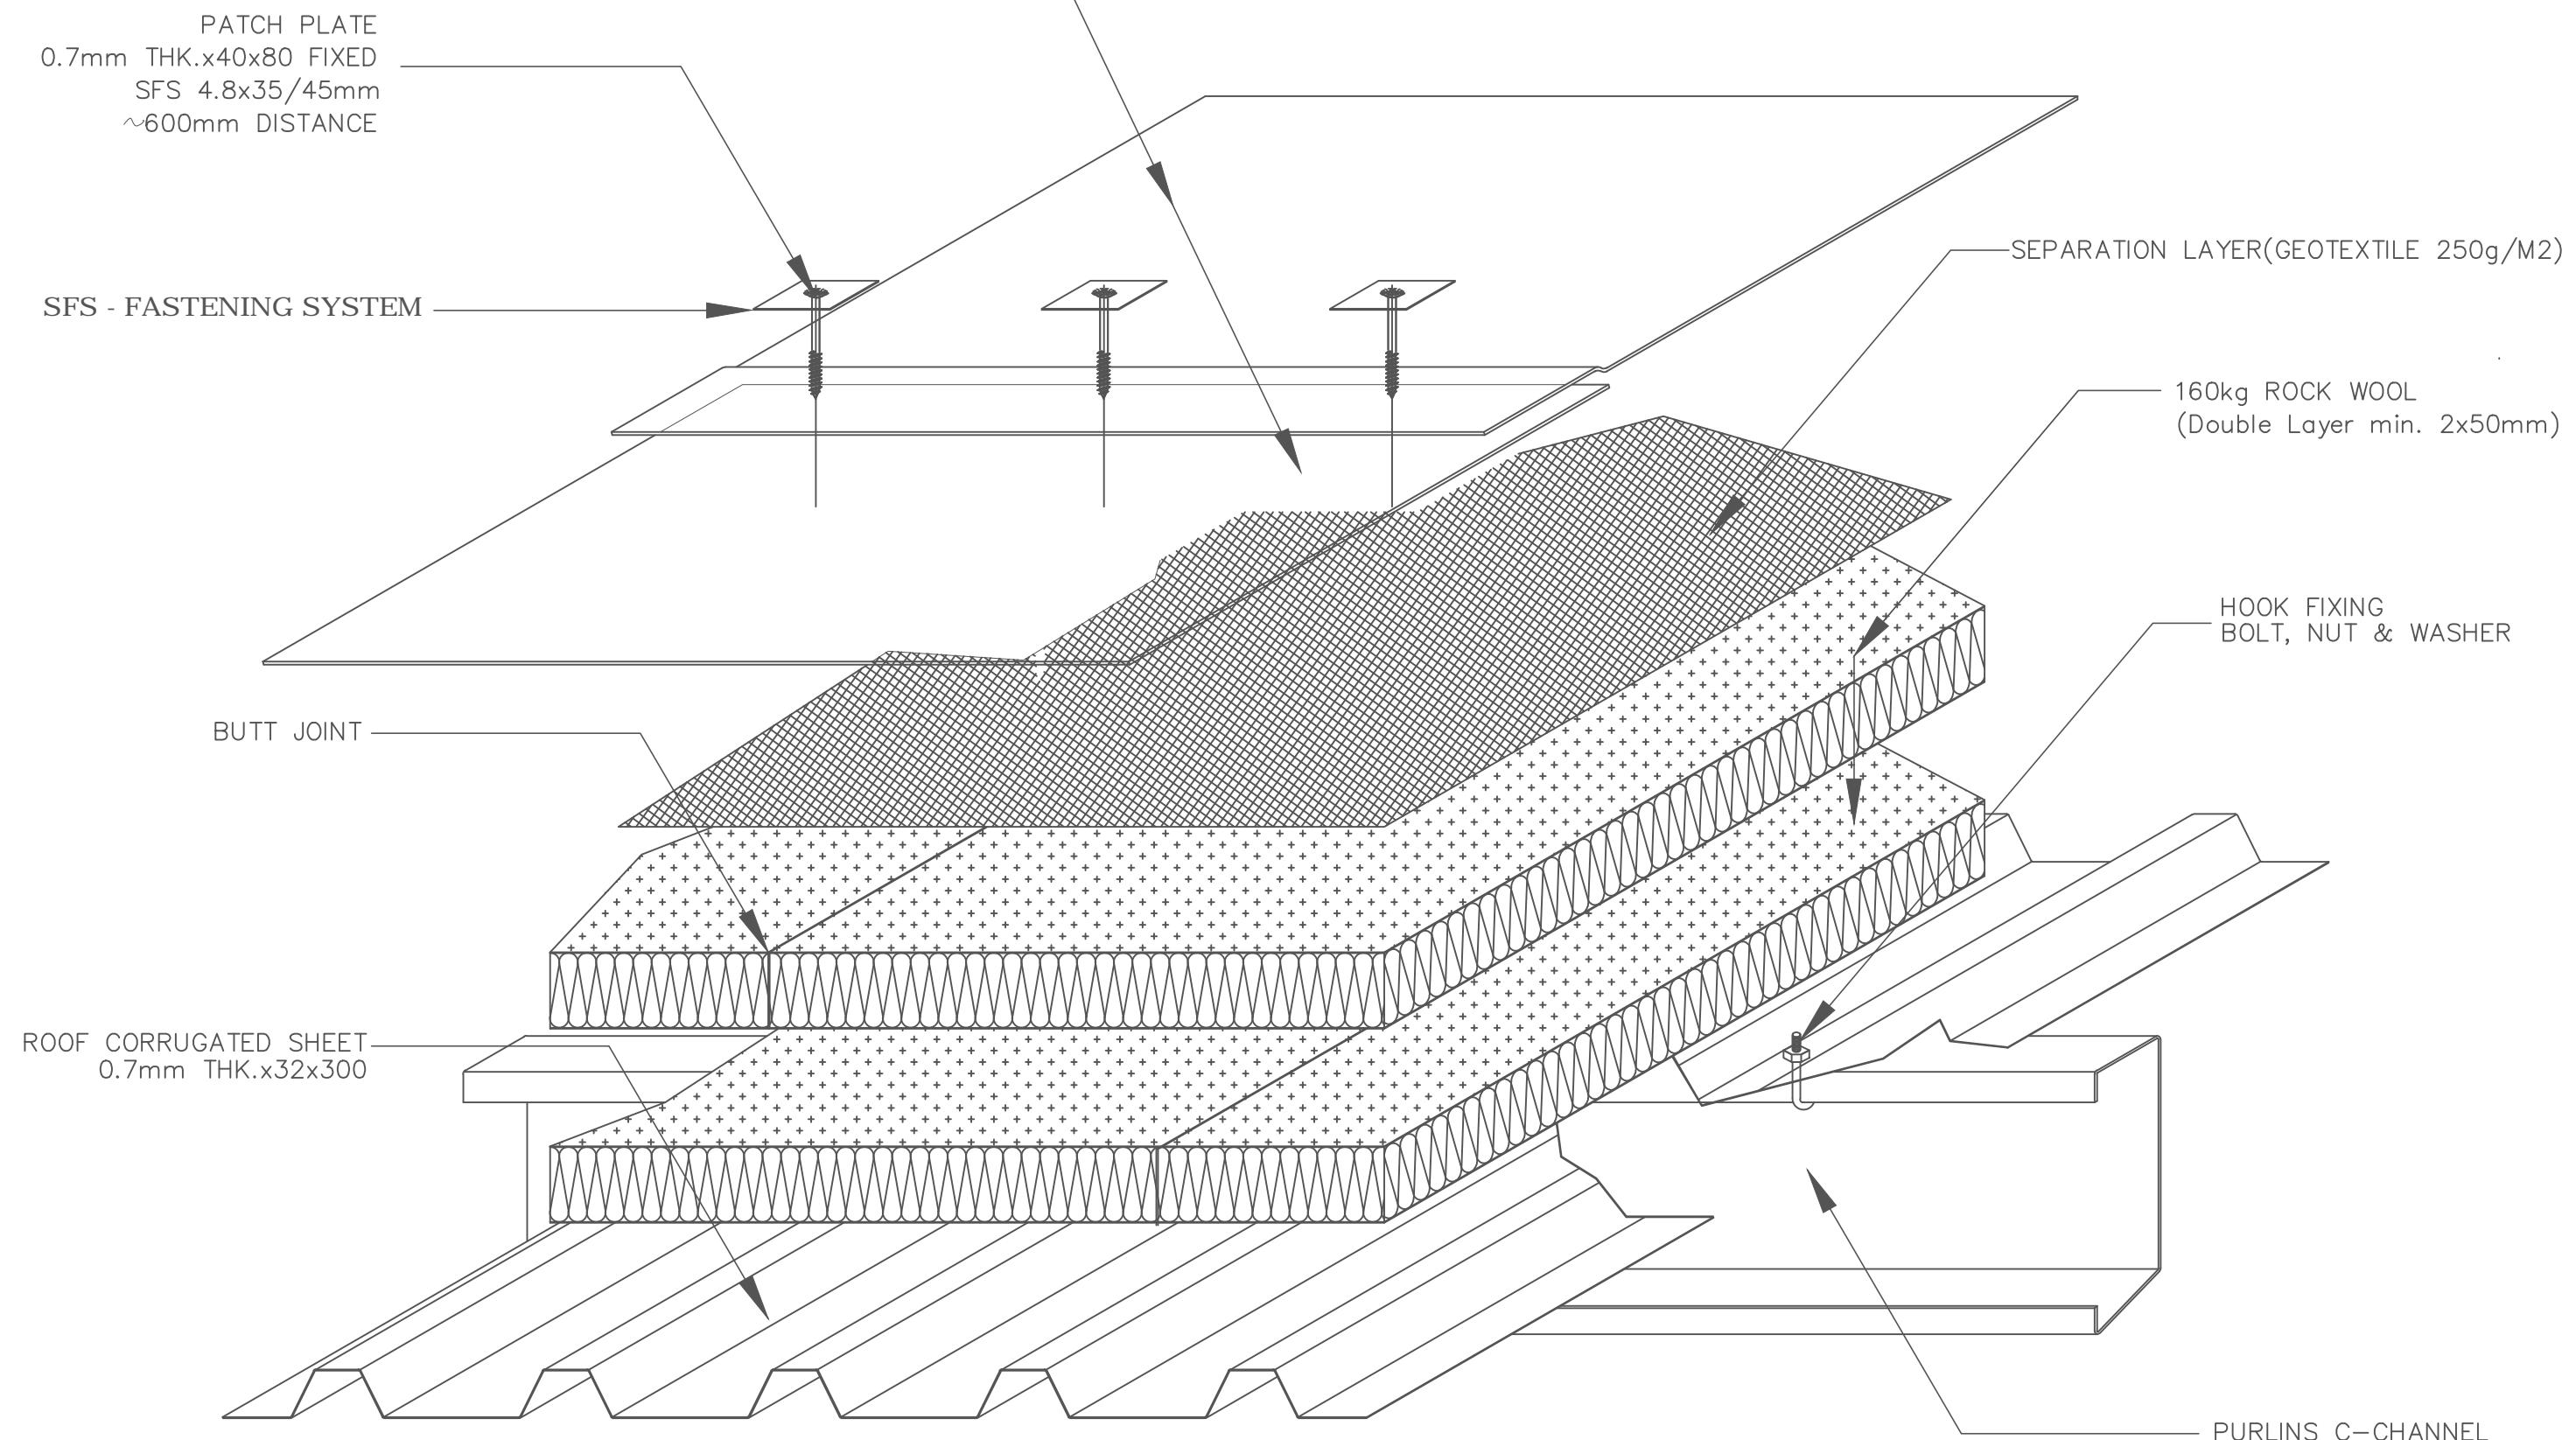


POLYMAT ROOF**POLYMAT ROOF UV-R 1.50mm (1.20mm)****EXPLODED VIEW**

SCALE 1:10 M.