


POLYMAT ROOF

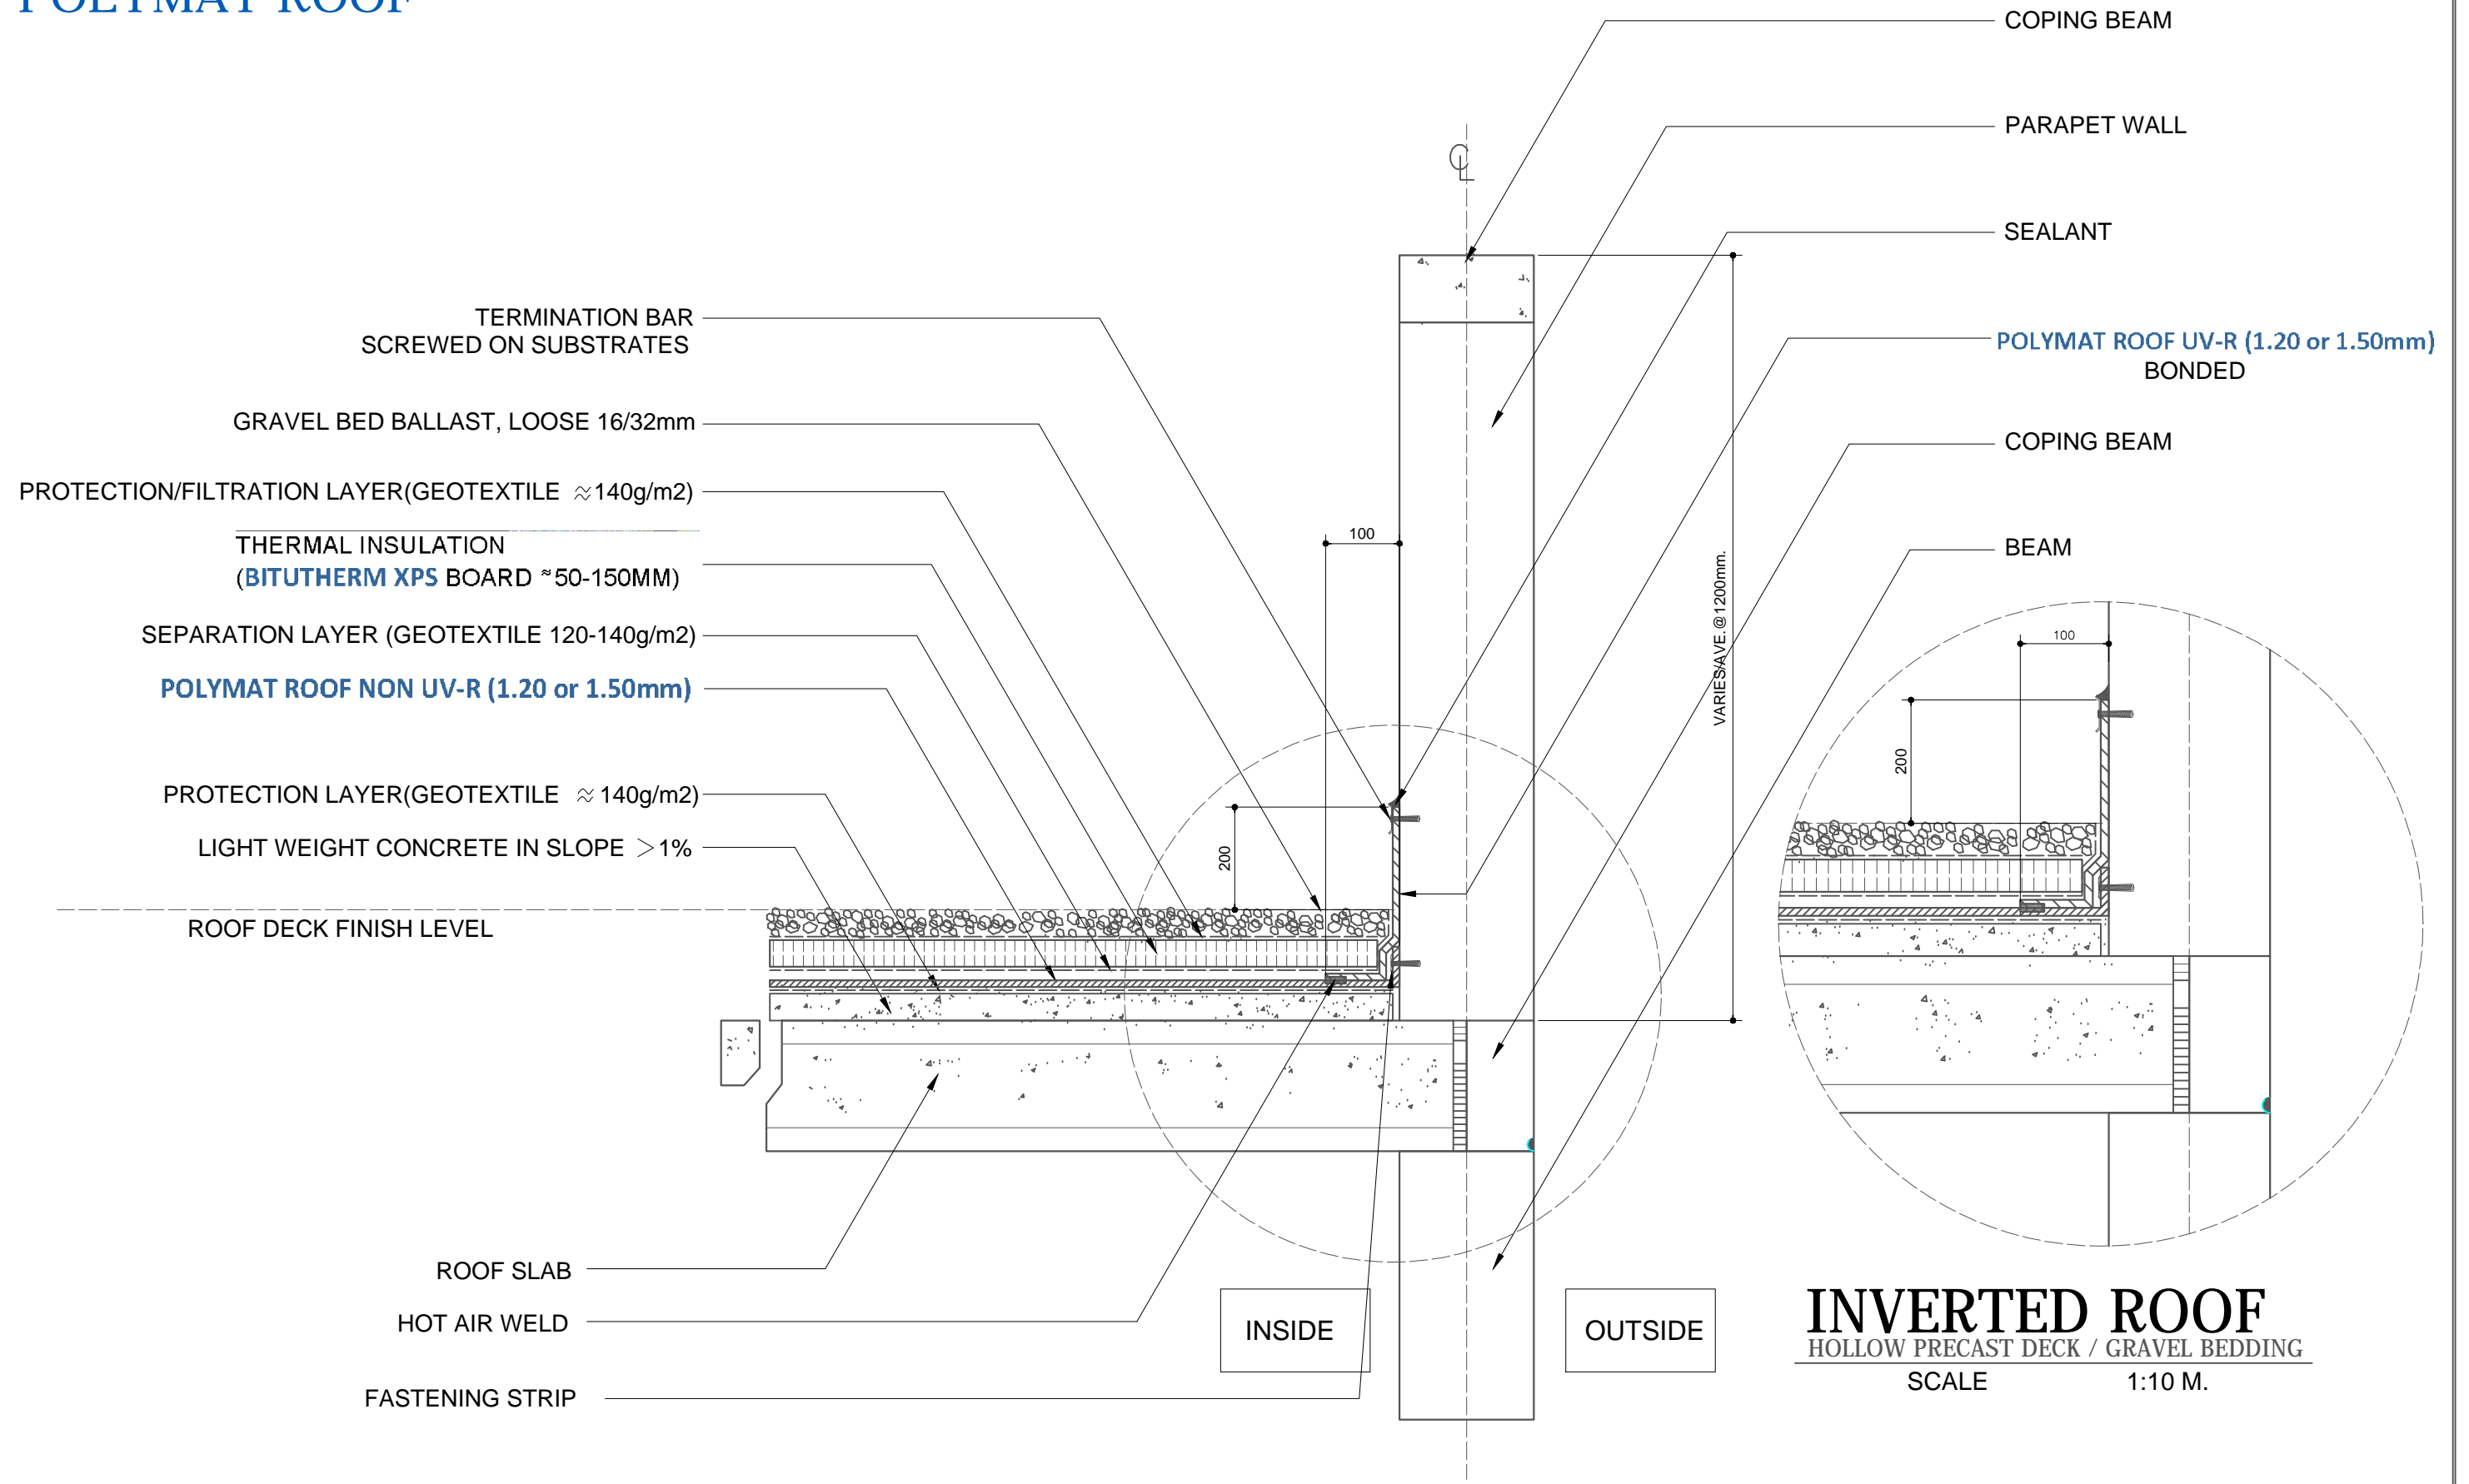

INVERTED ROOF
 HOLLOW PRECAST DECK / GRAVEL BEDDING
 SCALE 1:10 M.

REMARKS	REVISION		DRAWN BY :	DWG. No.
	0.0	DATE :		
			CHECKED BY :	MS.01.02-01
			DATE :	
			REF. NO.	