


# POLYMAT ROOF

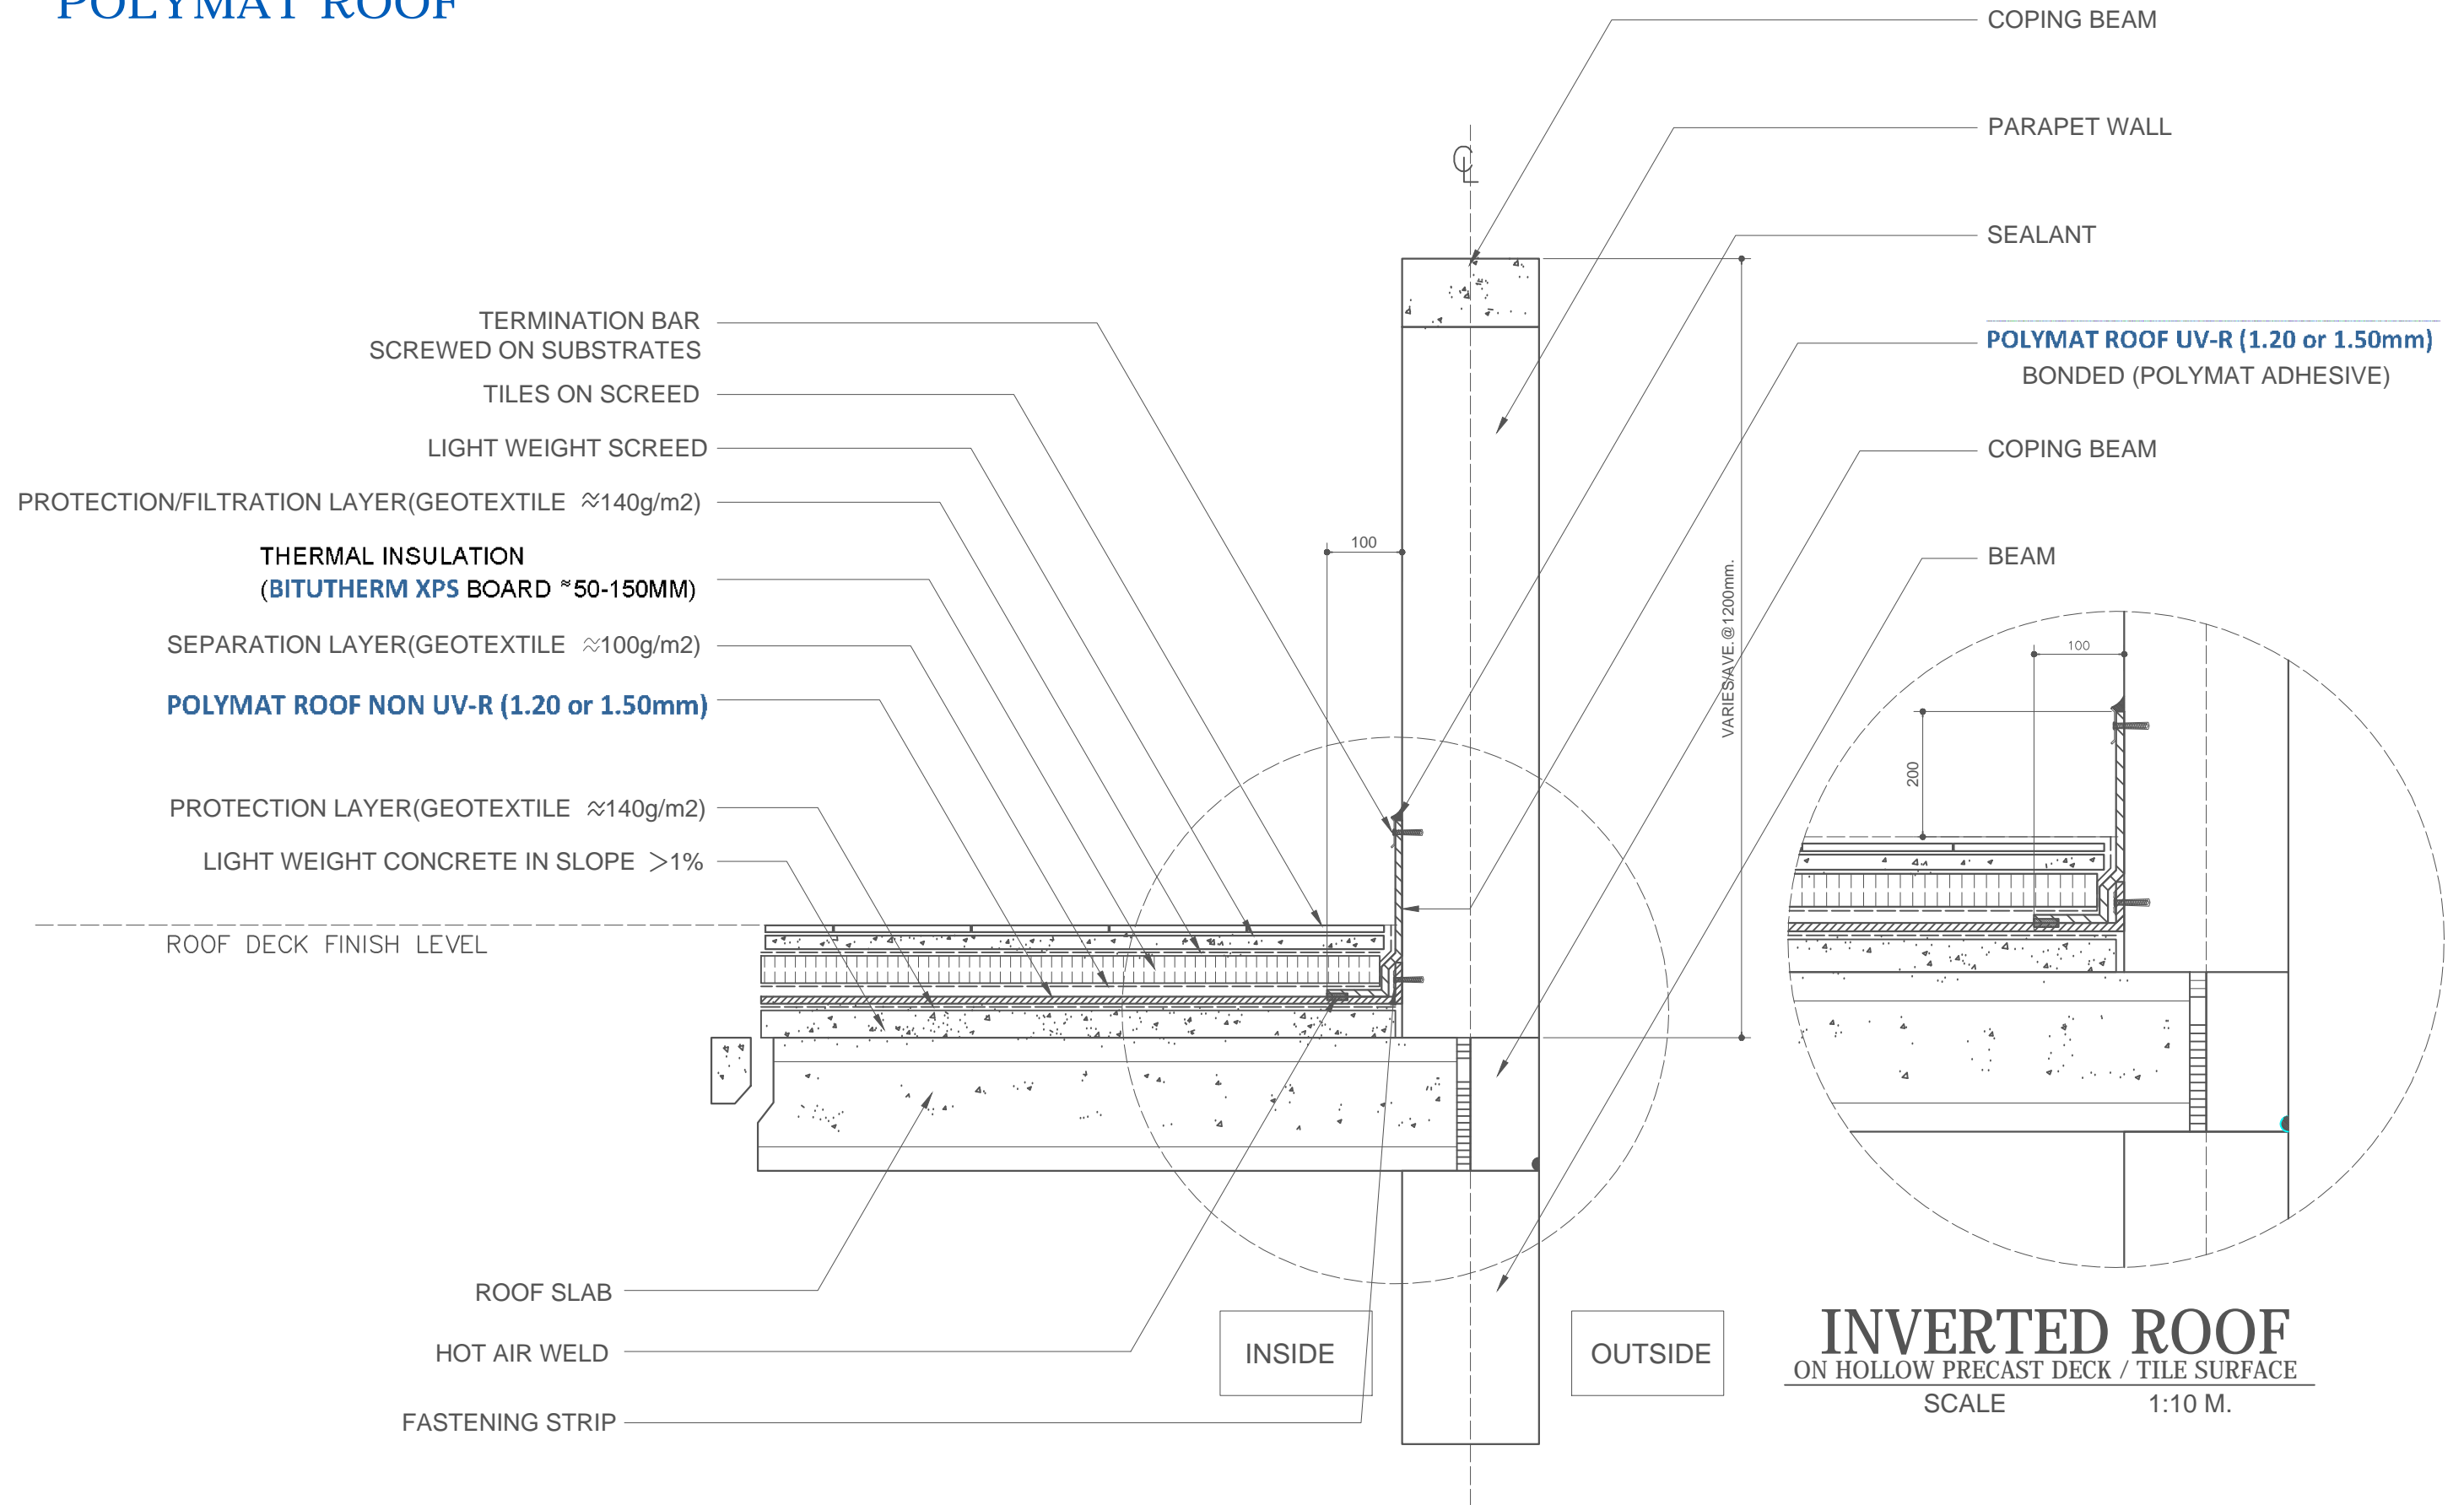

**INVERTED ROOF**  
ON HOLLOW PRECAST DECK / TILE SURFACE  
SCALE 1:10 M.