


POLYMAT ROOF

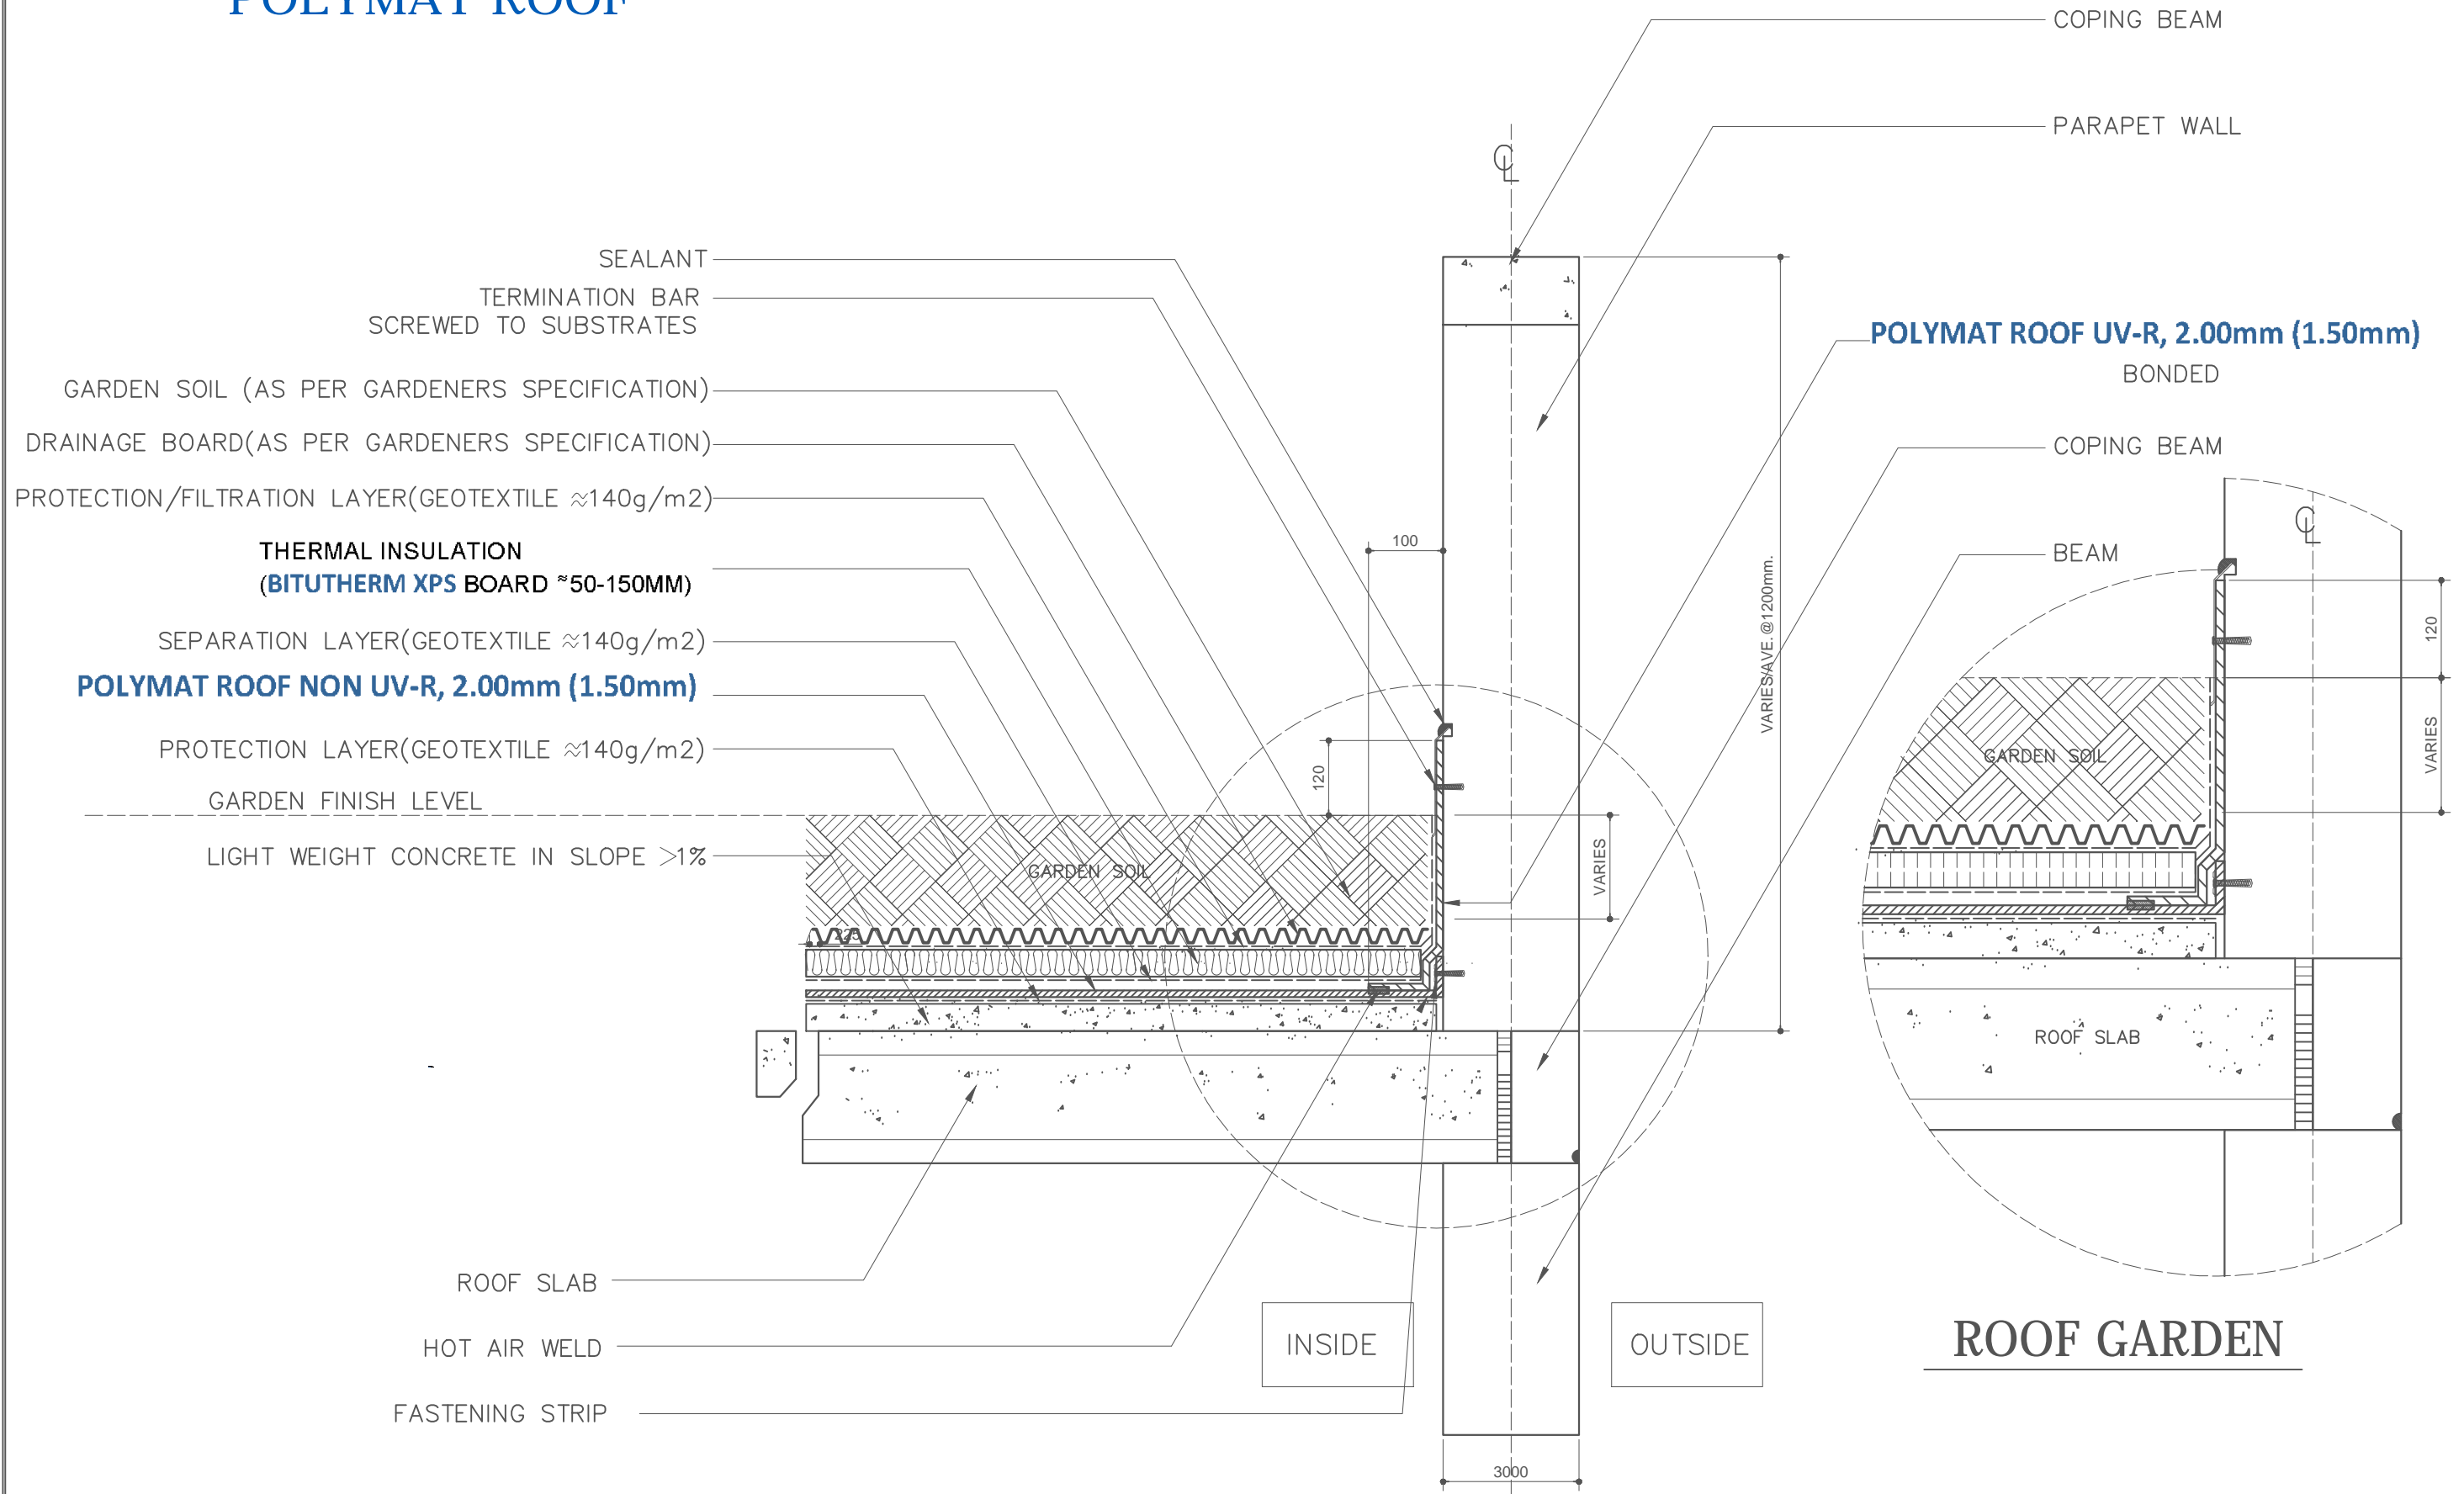

BITUMAT COMPANY LIMITED
 P.O. Box 7487, Dammam 31462, Kingdom of Saudi Arabia
 Tel. No. (+966-13) 8121210 / 8121213
 Fax No. (+966-13) 8121190
 Google Earth Address: 2608 34327-6935
 Website: www.bitumat.com

THIS DRAWING IS FOR ILLUSTRATIVE PURPOSES ONLY OF PROFILES SHOWN IN OUR OFFICIAL CATALOGUE. ALL PROFILES MUST BE VERIFIED AND APPROVED BY THE AUTHORIZED REPRESENTATIVE OF BITUMAT BEFORE ANY ACTION IS TAKEN.

DRAWING TITLE	POLYMAT PVC - SINGLE PLY (Inverted Roof) ROOF GARDEN (GREEN ROOF)
SHEET CONTENTS:	ROOF GARDEN WATERPROOFING SYSTEM DETAIL

REMARKS	EXEMPLARY PROJECT
---------	-------------------

REVISION	0.0	DATE :
----------	-----	--------

DRAWN BY :	CHECKED BY :
DATE :	REF. NO.

DWG. No.	MS.01.02-13
----------	-------------