


POLYMAT ROOF

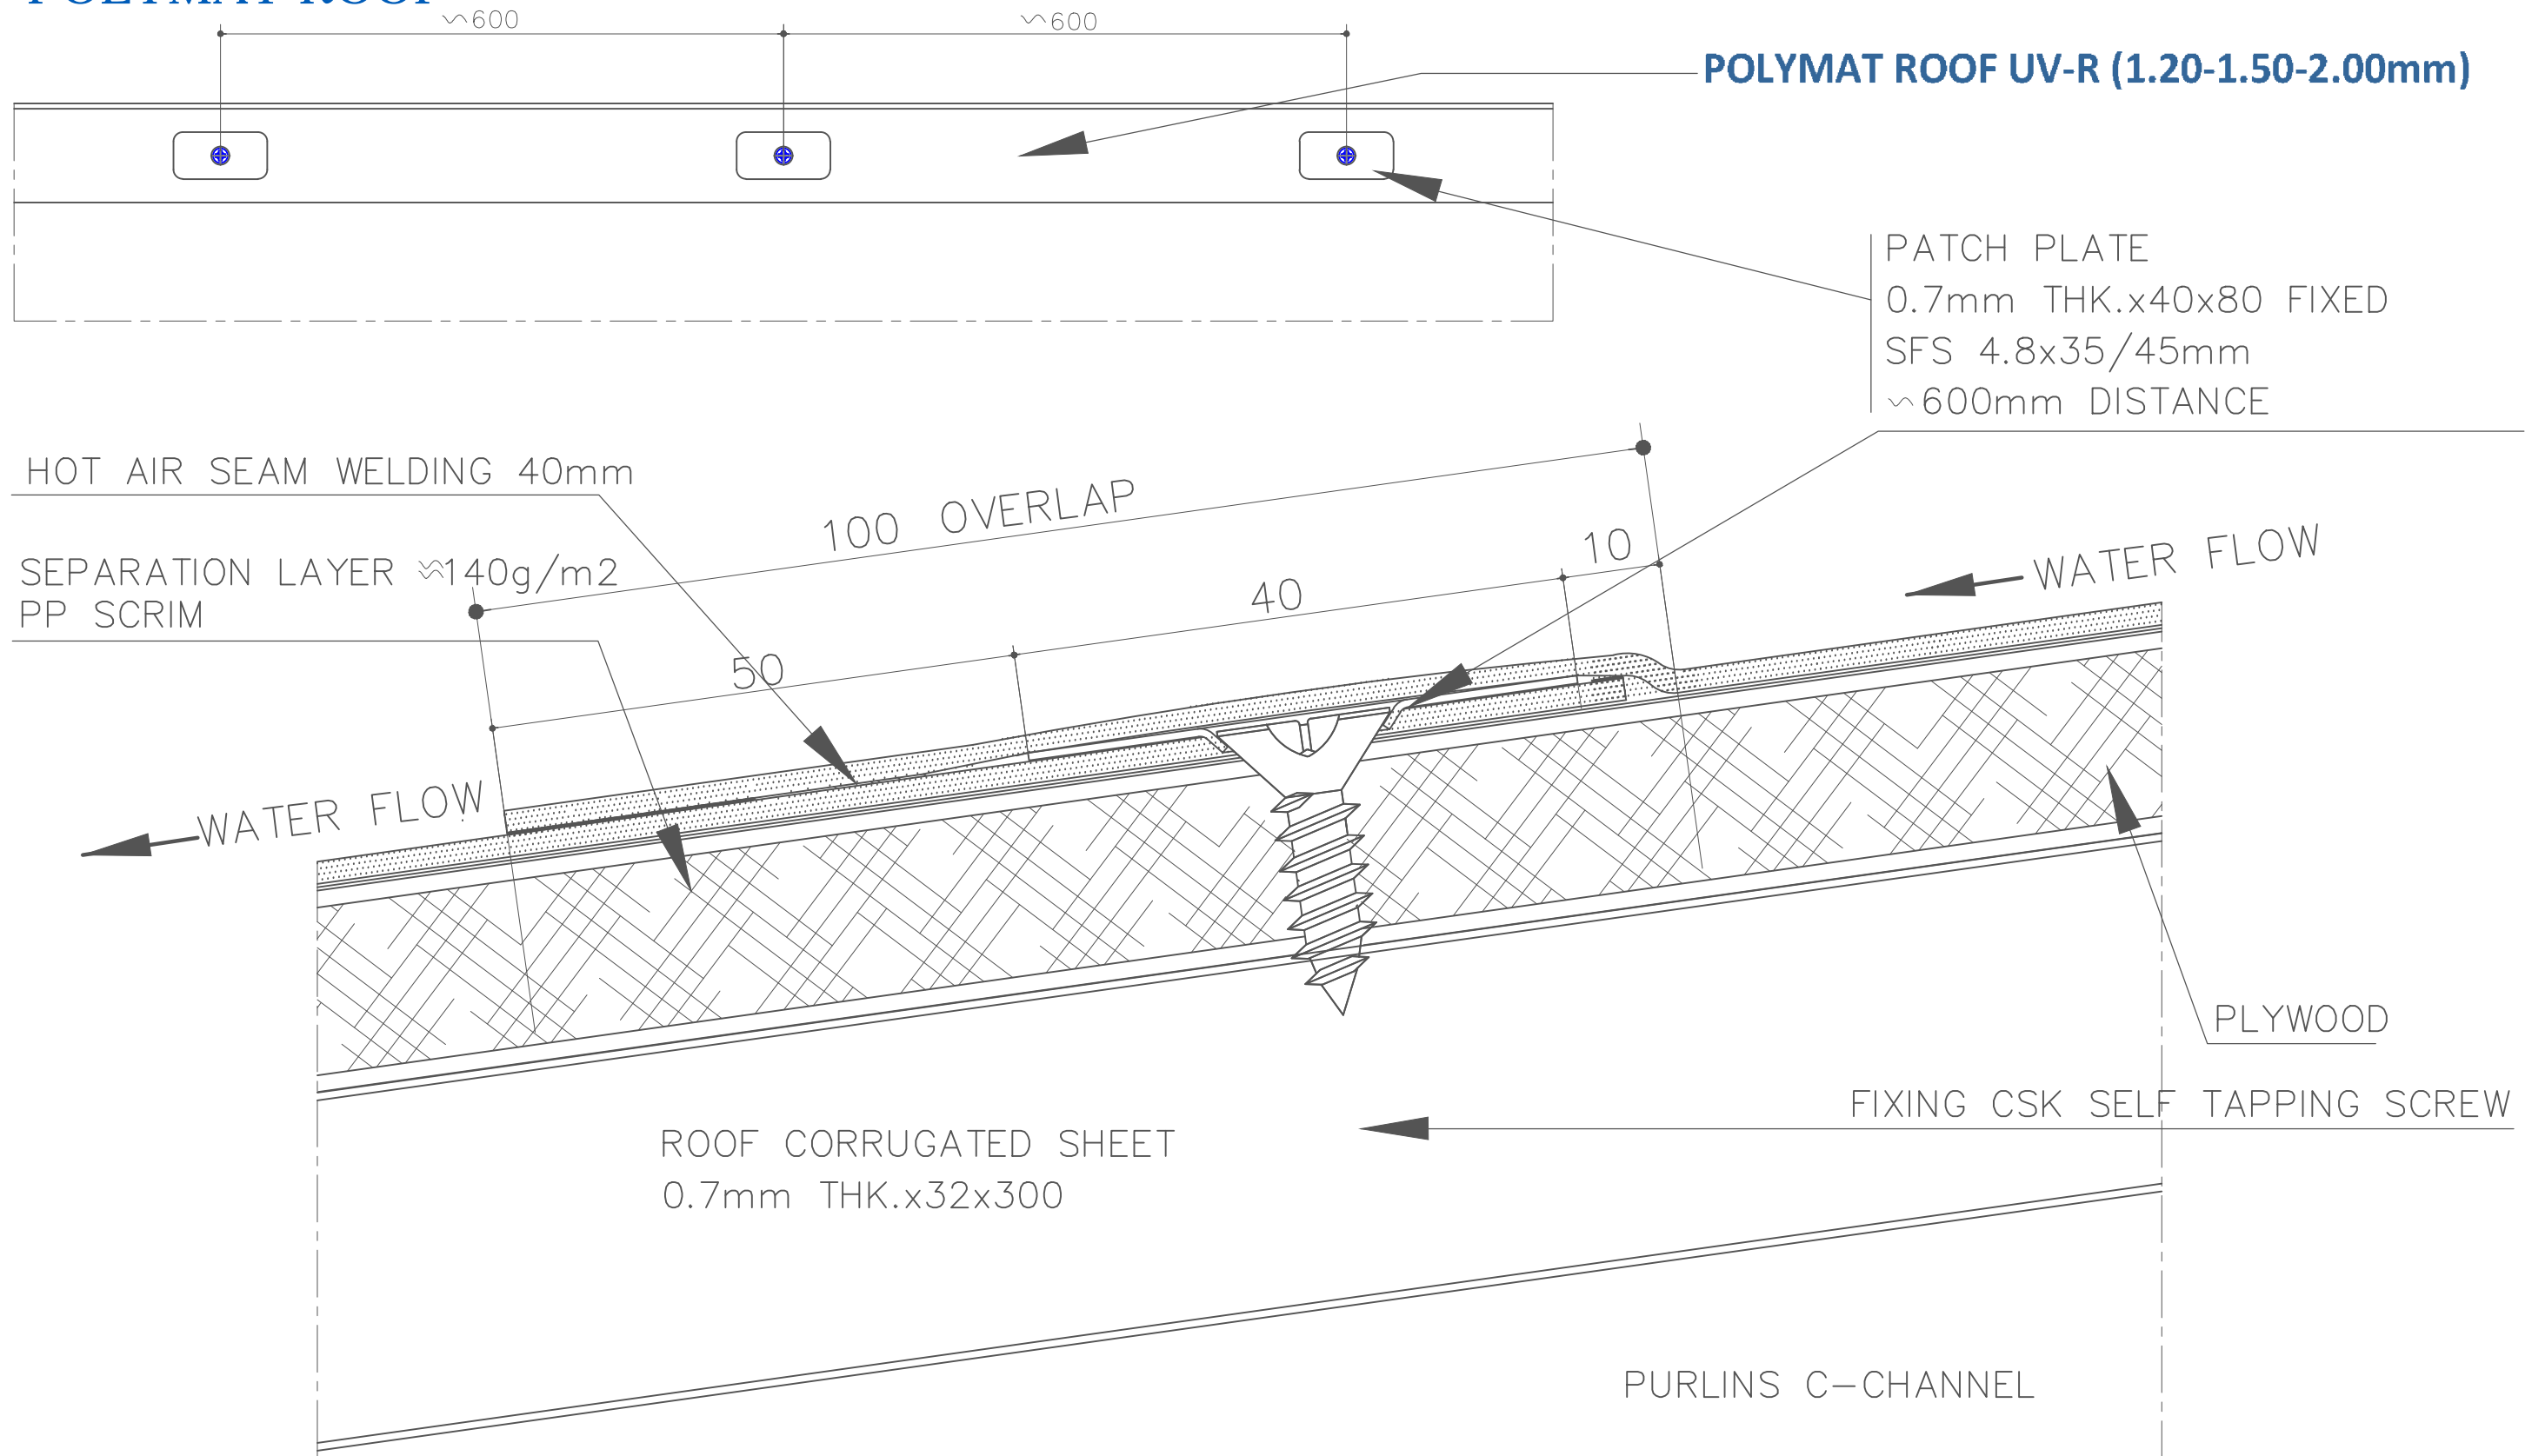

FIXING DETAILS

REMARKS	REVISION		DRAWN BY :	DWC No.
	0.0	DATE :		
			CHECKED BY :	MS.01.01-02
			DATE :	
			REF. NO.	