


POLYMAT ROOF

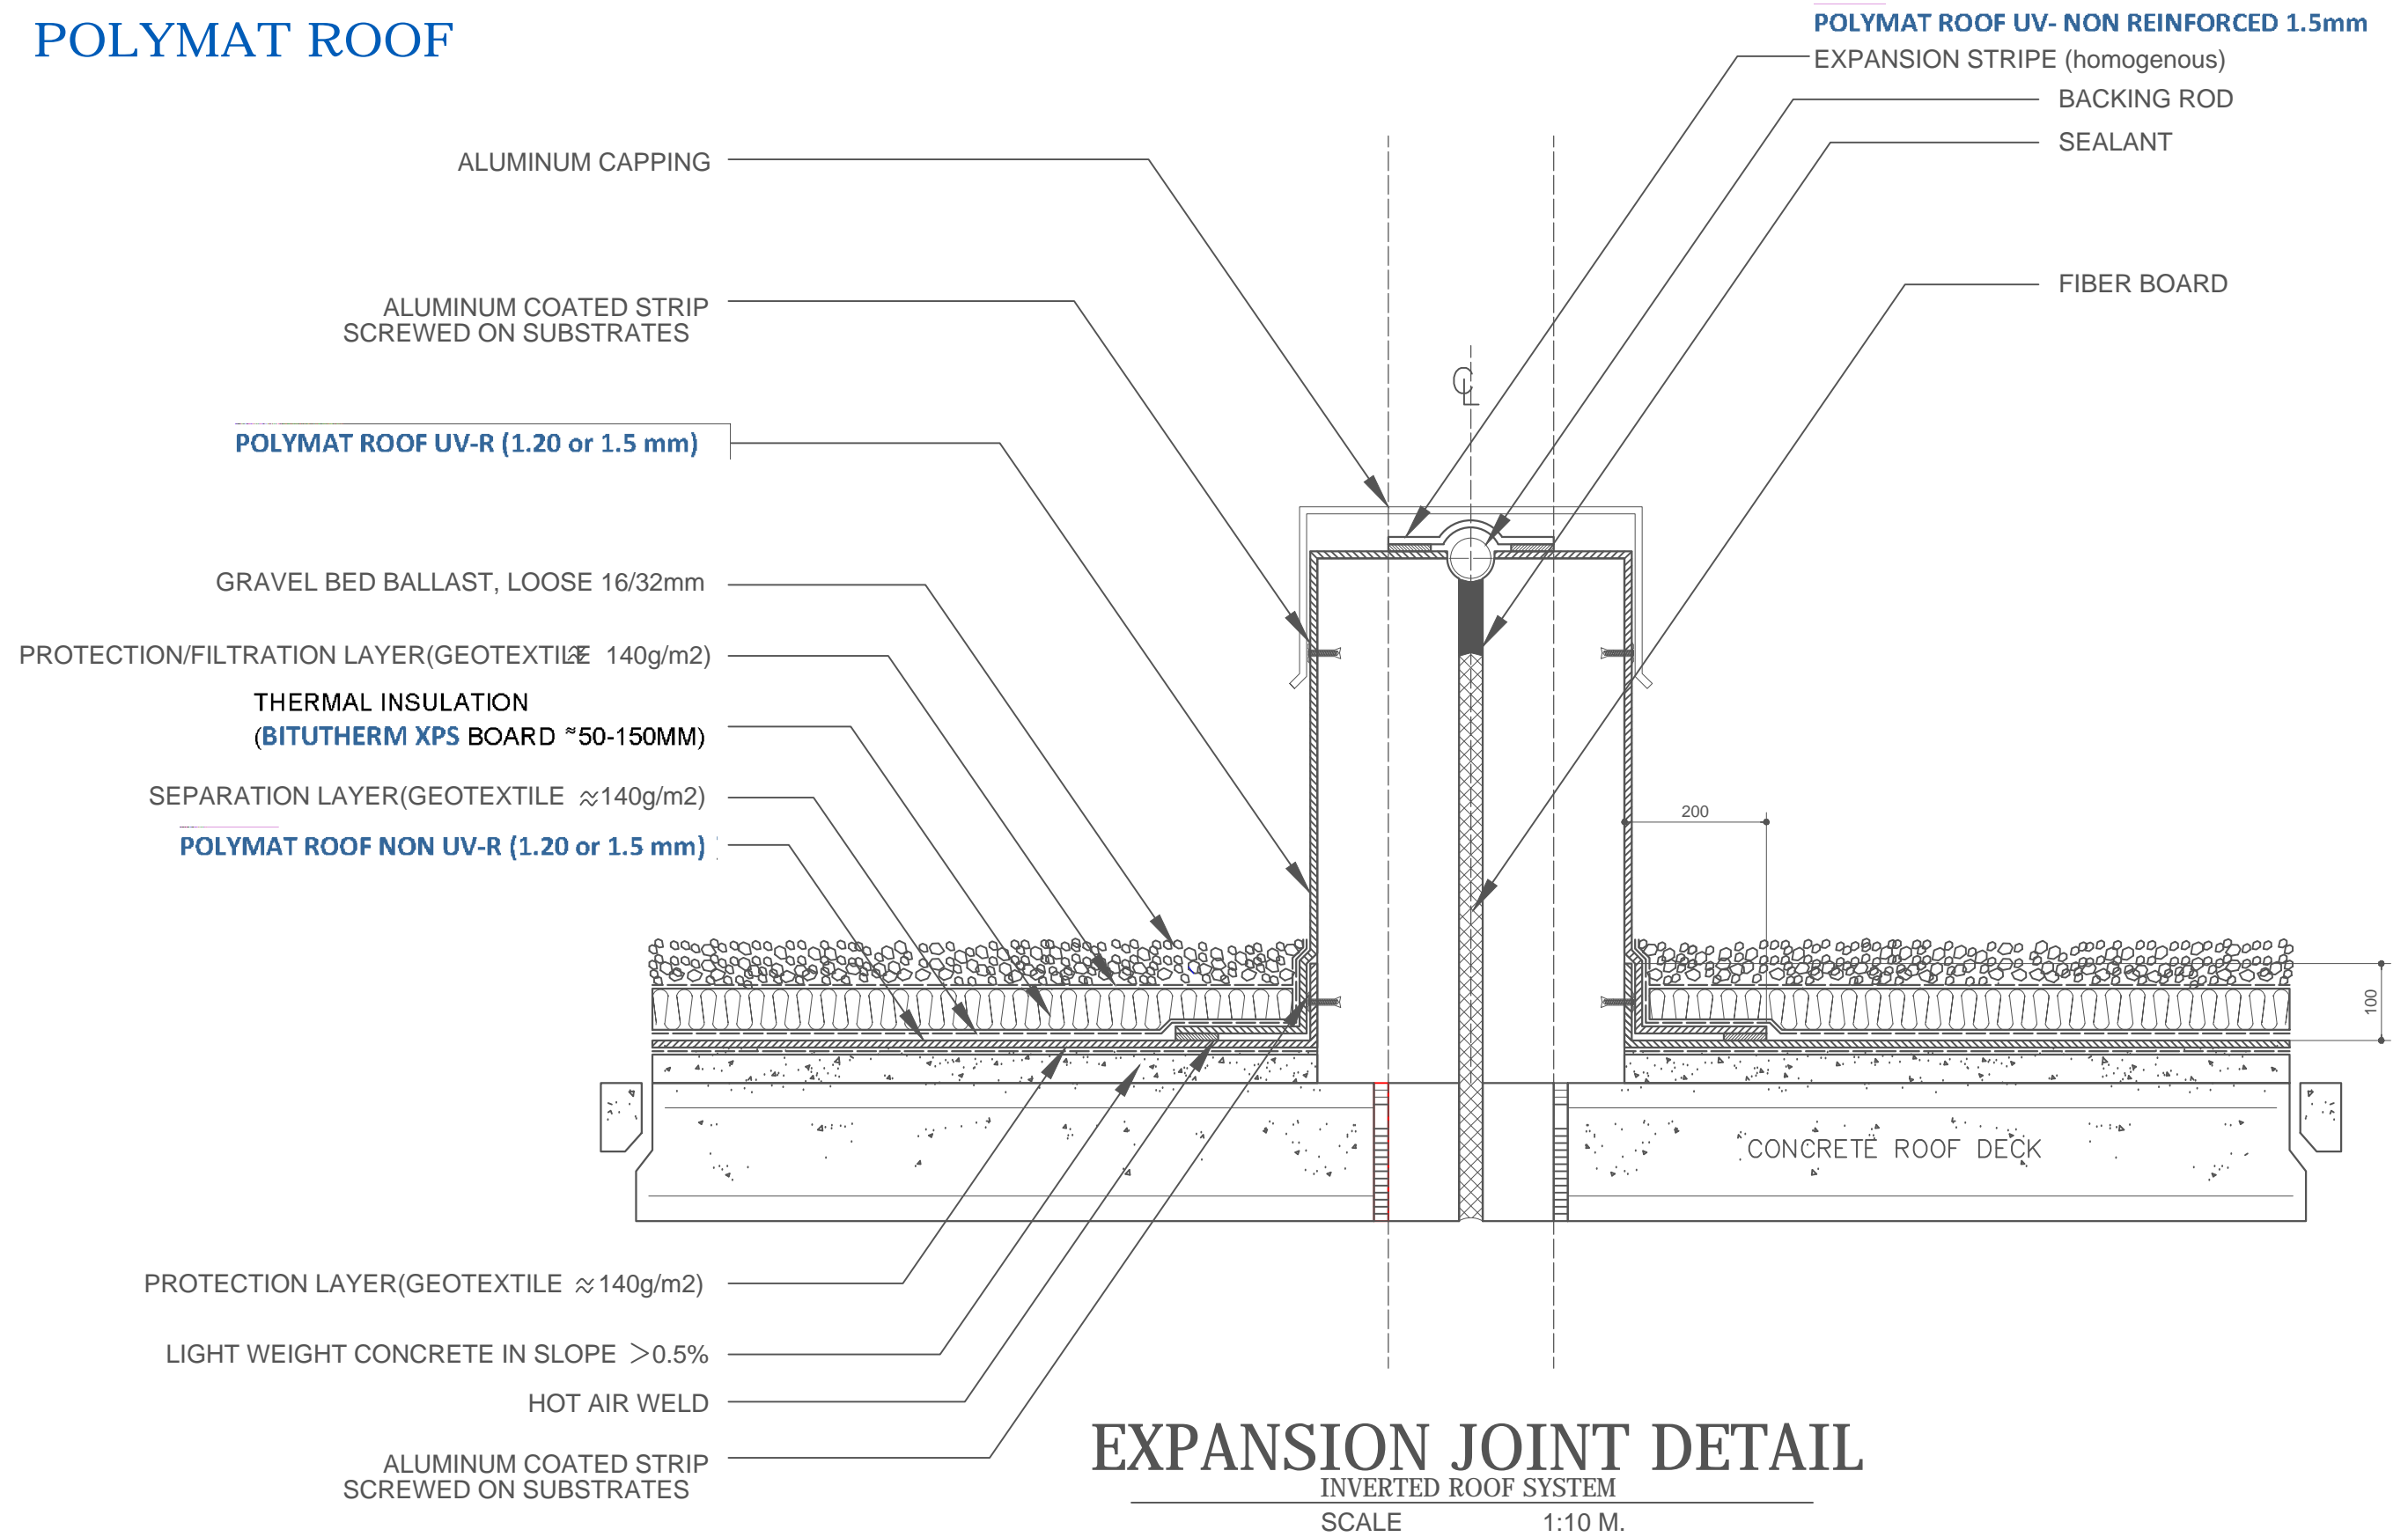

DRAWING TITLE	REMARKS	REVISION	DRAWN BY :	DWG. No.
POLYMAT PVC - SINGLE PLY INVERTED ROOF SYSTEM EXPANSION JOINT DETAIL		0.0	CHECKED BY :	MS.01.02-05
SHEET CONTENTS : ROOFING SYSTEM DETAILS			DATE :	
			REF. NO.	