


3
A-02


POLYMAT ROOF

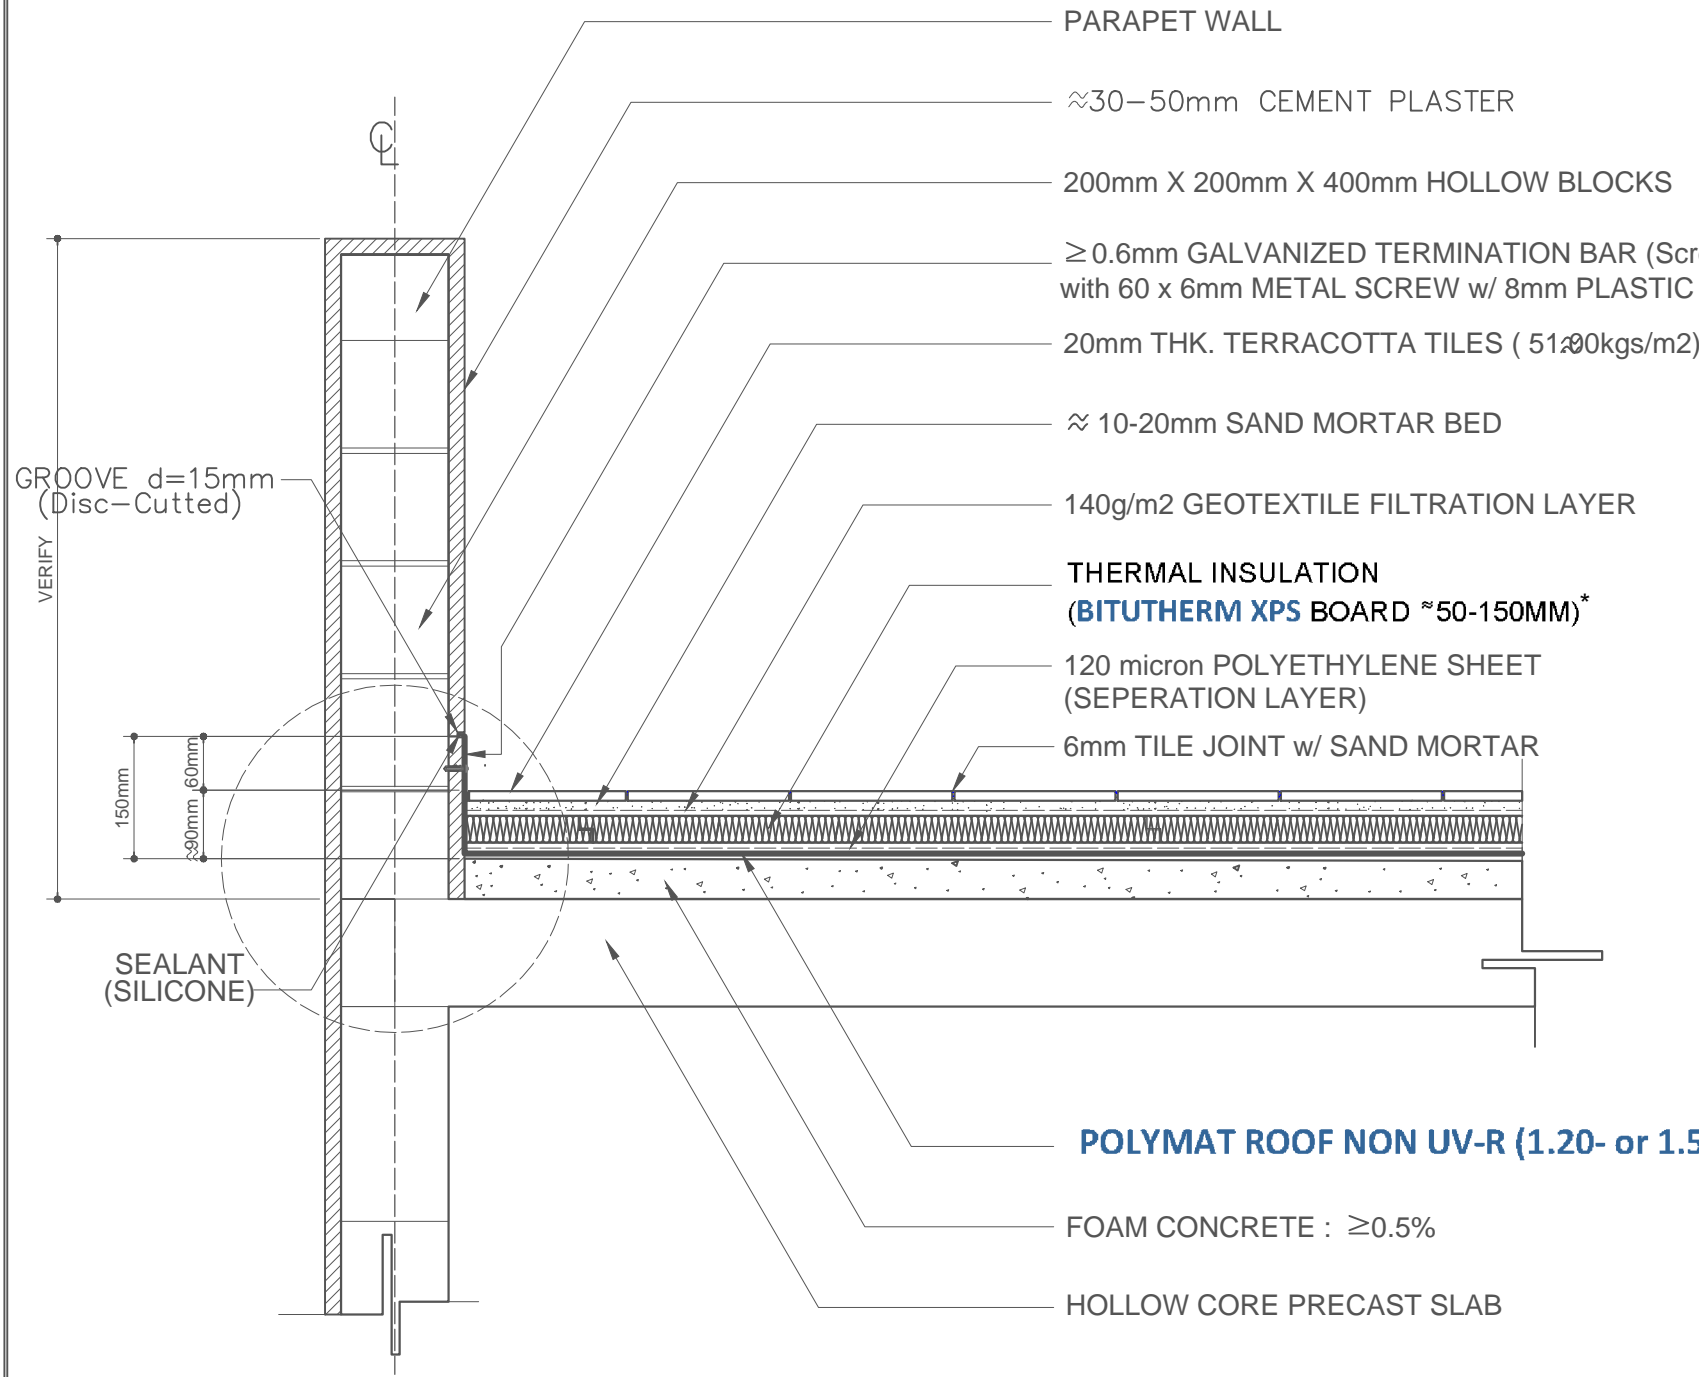

Section

* 100mm = 2x50mm BITUTHERM XPS Staggered Laying
150mm = 2x75mm BITUTHERM XPS Staggered Laying

INVERTED ROOF Upstand with Metal Termination Bar

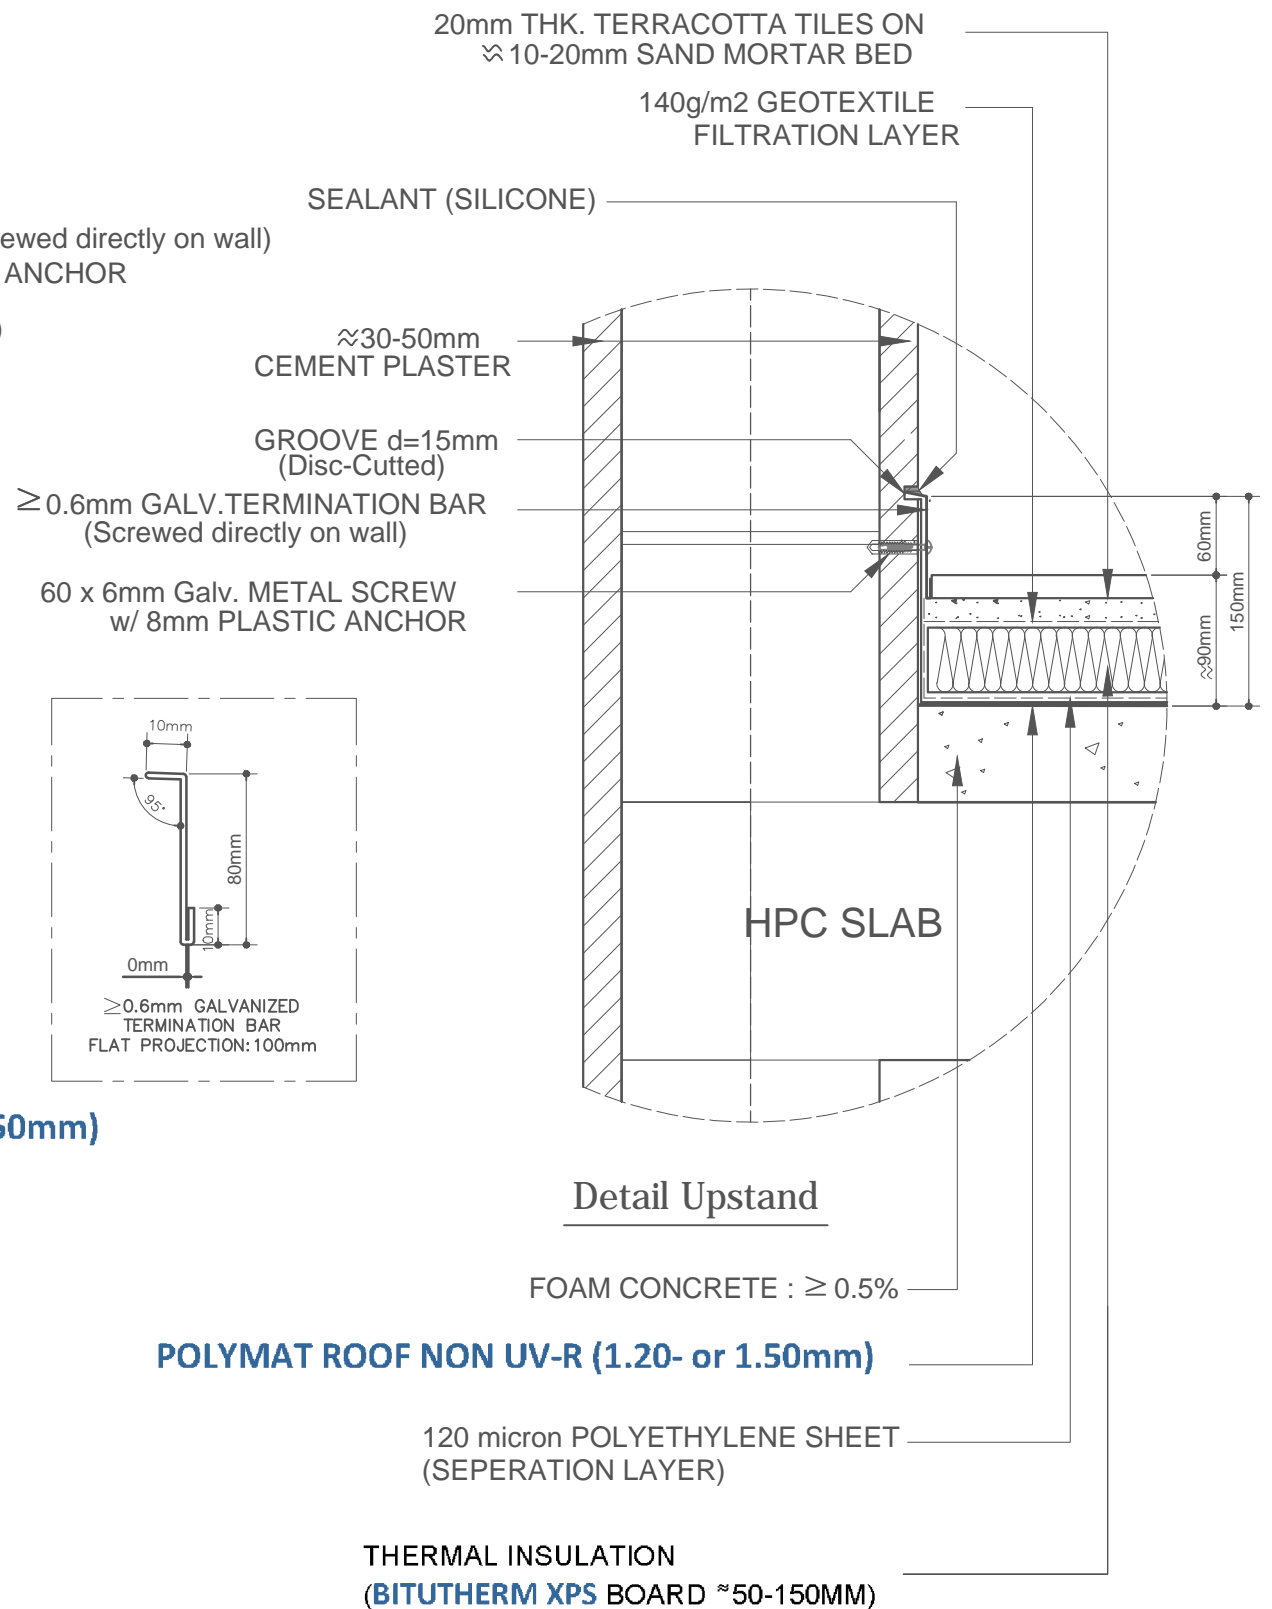

Detail Upstand

BITUMAT COMPANY LIMITED
P.O. Box 7487, Dammam 31462, Kingdom of Saudi Arabia
Tel. No. (+966-13) 8121210 / 8121213
Fax No. (+966-13) 8121190
Google Earth Address: 2608 34327-6935
Website: www.bitumat.com

<p>THIS DRAWING IS FOR ILLUSTRATIVE PURPOSES ONLY OF PROFILES SHOWN IN OUR OFFICIAL CATALOGUE. ALL PROFILES MUST BE VERIFIED AND APPROVED BY THE AUTHORIZED REPRESENTATIVE OF BITUMAT BEFORE ANY ACTION IS TAKEN.</p>	<p>DRAWING TITLE</p> <p>POLYMAT PVC - SINGLE PLY UPSTAND WITH METAL TERMINATION BAR</p>	<p>REMARKS</p> <p>INVERTED ROOF-TERRACOTTA TILE FINISH ≥0.6mm GALVANIZED TERMINATION BAR w/ 60 x 6mm METAL SCREW + 8mm PLASTIC ANCHOR.</p>	<p>REVISION</p> <p>0.0 DATE :</p>		<p>DRAWN BY :</p>	<p>DWG. No.</p> <p>MS.01.02-08</p>
	<p>SHEET CONTENTS : ROOFING SYSTEM DETAIL</p>		<p>REF. NO.</p>			